



- NOTES:
- 1.) WEIR CONFIGURATION SHOWN FOR CONCEPTUAL PURPOSES ONLY
 - 2.) THREADED END CAP WITH ORIFICE REQ'D FOR ORIFICE DIA. < 4".
 - 3.) REFER TO GC STD. DRAWING 629 FOR ORIFICE END-CAPS.
 - 4.) REFER TO GC STD. DRAWING 611 FOR MANHOLE LID.
 - 5.) STONE FILTER SHALL BE #4 STONE OR SMALLER.

TOP OF DAM = _____ FT
 EMER. SPILLWAY = _____ FT

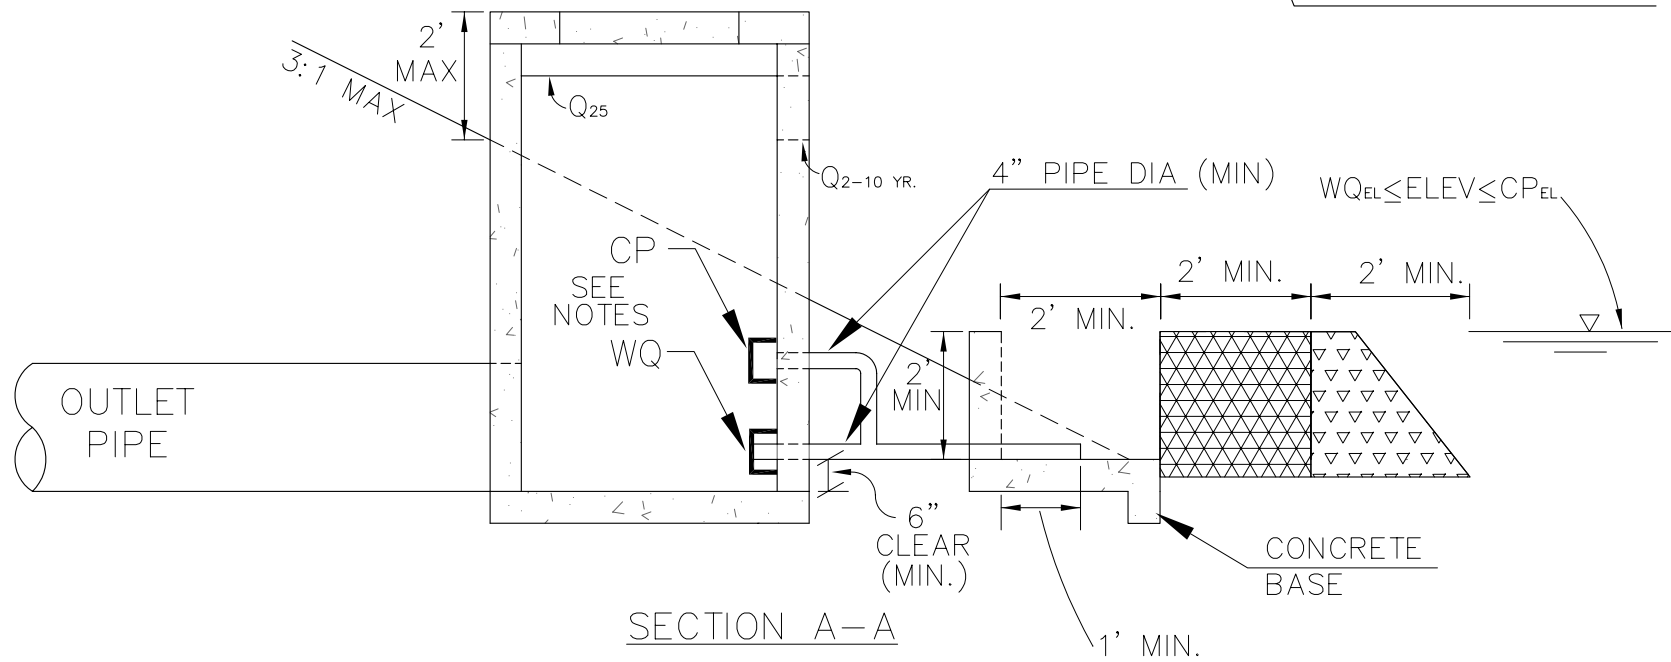

EVENT	ORIFICE/WEIR INV ELEV.	ORIFICE DIA. (IN)	WEIR LEN. (FT)	VOL. (CF)	WSEL
WQ					
CP					
2					
5					
10					
25					
100					

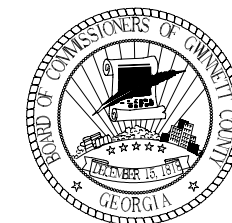

GWINNETT COUNTY
 DEPARTMENT OF PLANNING & DEVELOPMENT
 STANDARD DRAWING

OUTLET CONTROL STRUCTURE
 WITH GABION FILTER

DATE: NOVEMBER 2002

SHEET: 616