


INTERSECTION DETAIL NO. 3

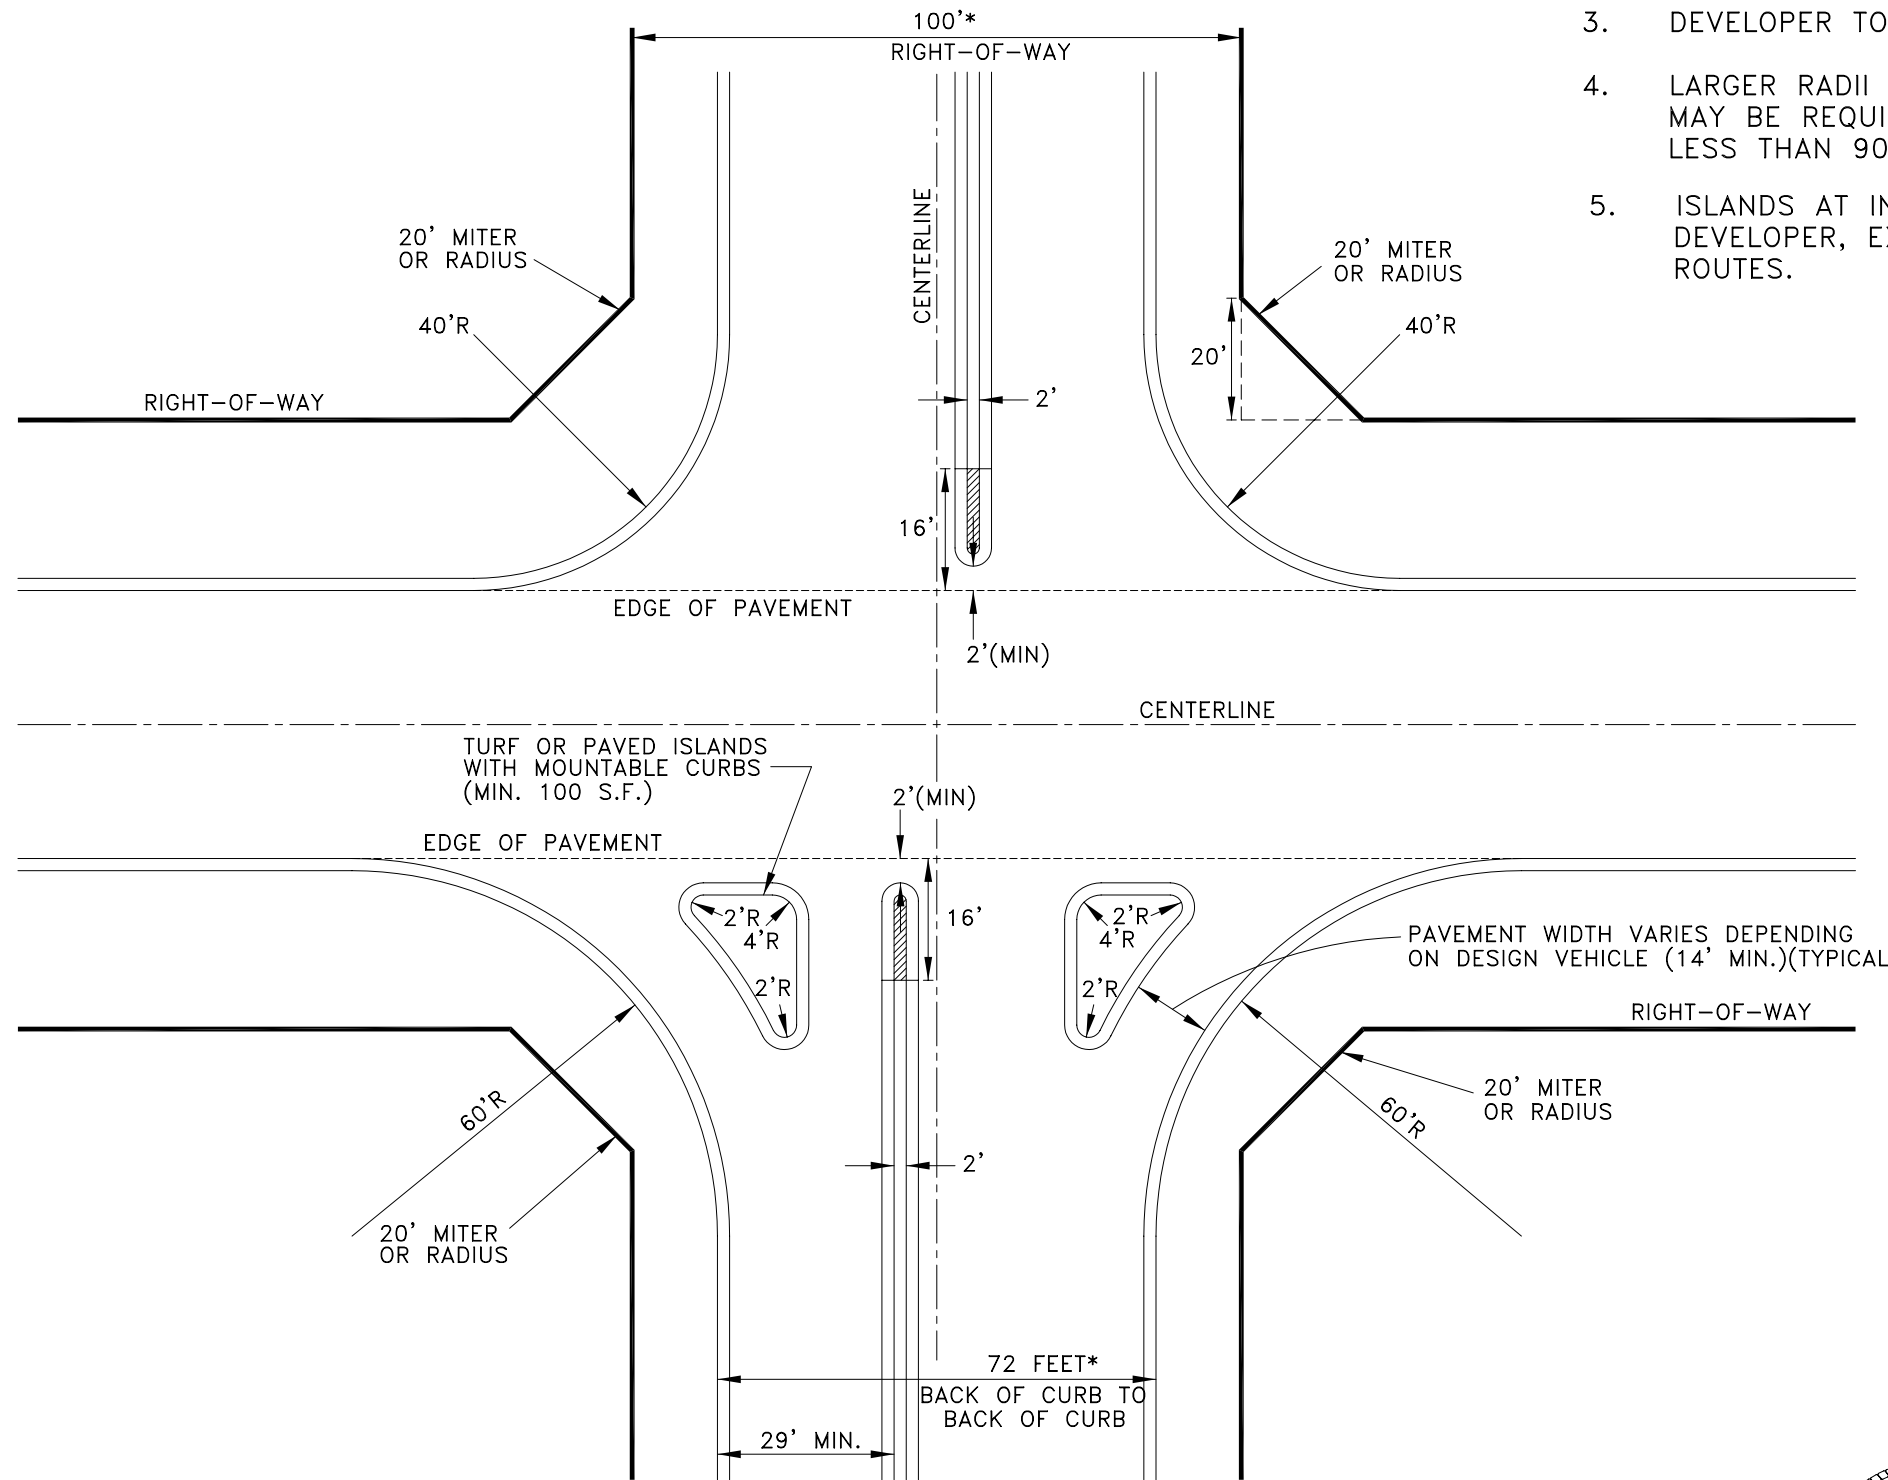

NOTES:

1. A COMBINATION OF THESE TWO DESIGNS MAY BE USED.
2. INSIDE OF ISLANDS IS TO BE BACKFILLED WITH PORTLAND CEMENT CONCRETE, OR GRASSED, OR PLANTED WITH VEGETATION NOT EXCEEDING TWENTY-FOUR INCHES IN HEIGHT.
3. DEVELOPER TO MAINTAIN GRASSED OR PLANTED ISLAND.
4. LARGER RADII FOR RIGHT-OF-WAY OR ROADWAY CONNECTIONS MAY BE REQUIRED FOR STREETS INTERSECTING AT ANGLES LESS THAN 90 DEGREES.
5. ISLANDS AT INTERSECTIONS ARE AT THE OPTION OF THE DEVELOPER, EXCEPT FOR GEORGIA D.O.T. CONTROLLED ROUTES.

UNDIVIDED

80' - 100' RIGHT-OF-WAY*
52' - 66' OR 67' ROADWAY*

* MINIMUM LANE AND RIGHT-OF-WAY WIDTHS
SEE DEVELOPMENT REGULATIONS

