


DRIVEWAY DETAIL 1 - 32 FT. WIDTH, 25 FT. RADIUS


AUTOMOBILE SERVICE STATIONS/GASOLINE CONVENIENCE STORES
COMMERCIAL SITES (OVER 80,000 SQ. FT.)
OFFICE INSTITUTIONAL COMPLEXES (OVER 100,000 SQ. FT.)
APARTMENT/CONDO COMPLEXES (OVER 200 UNITS)
MOBILE HOME COMPLEXES (OVER 200 LOTS)

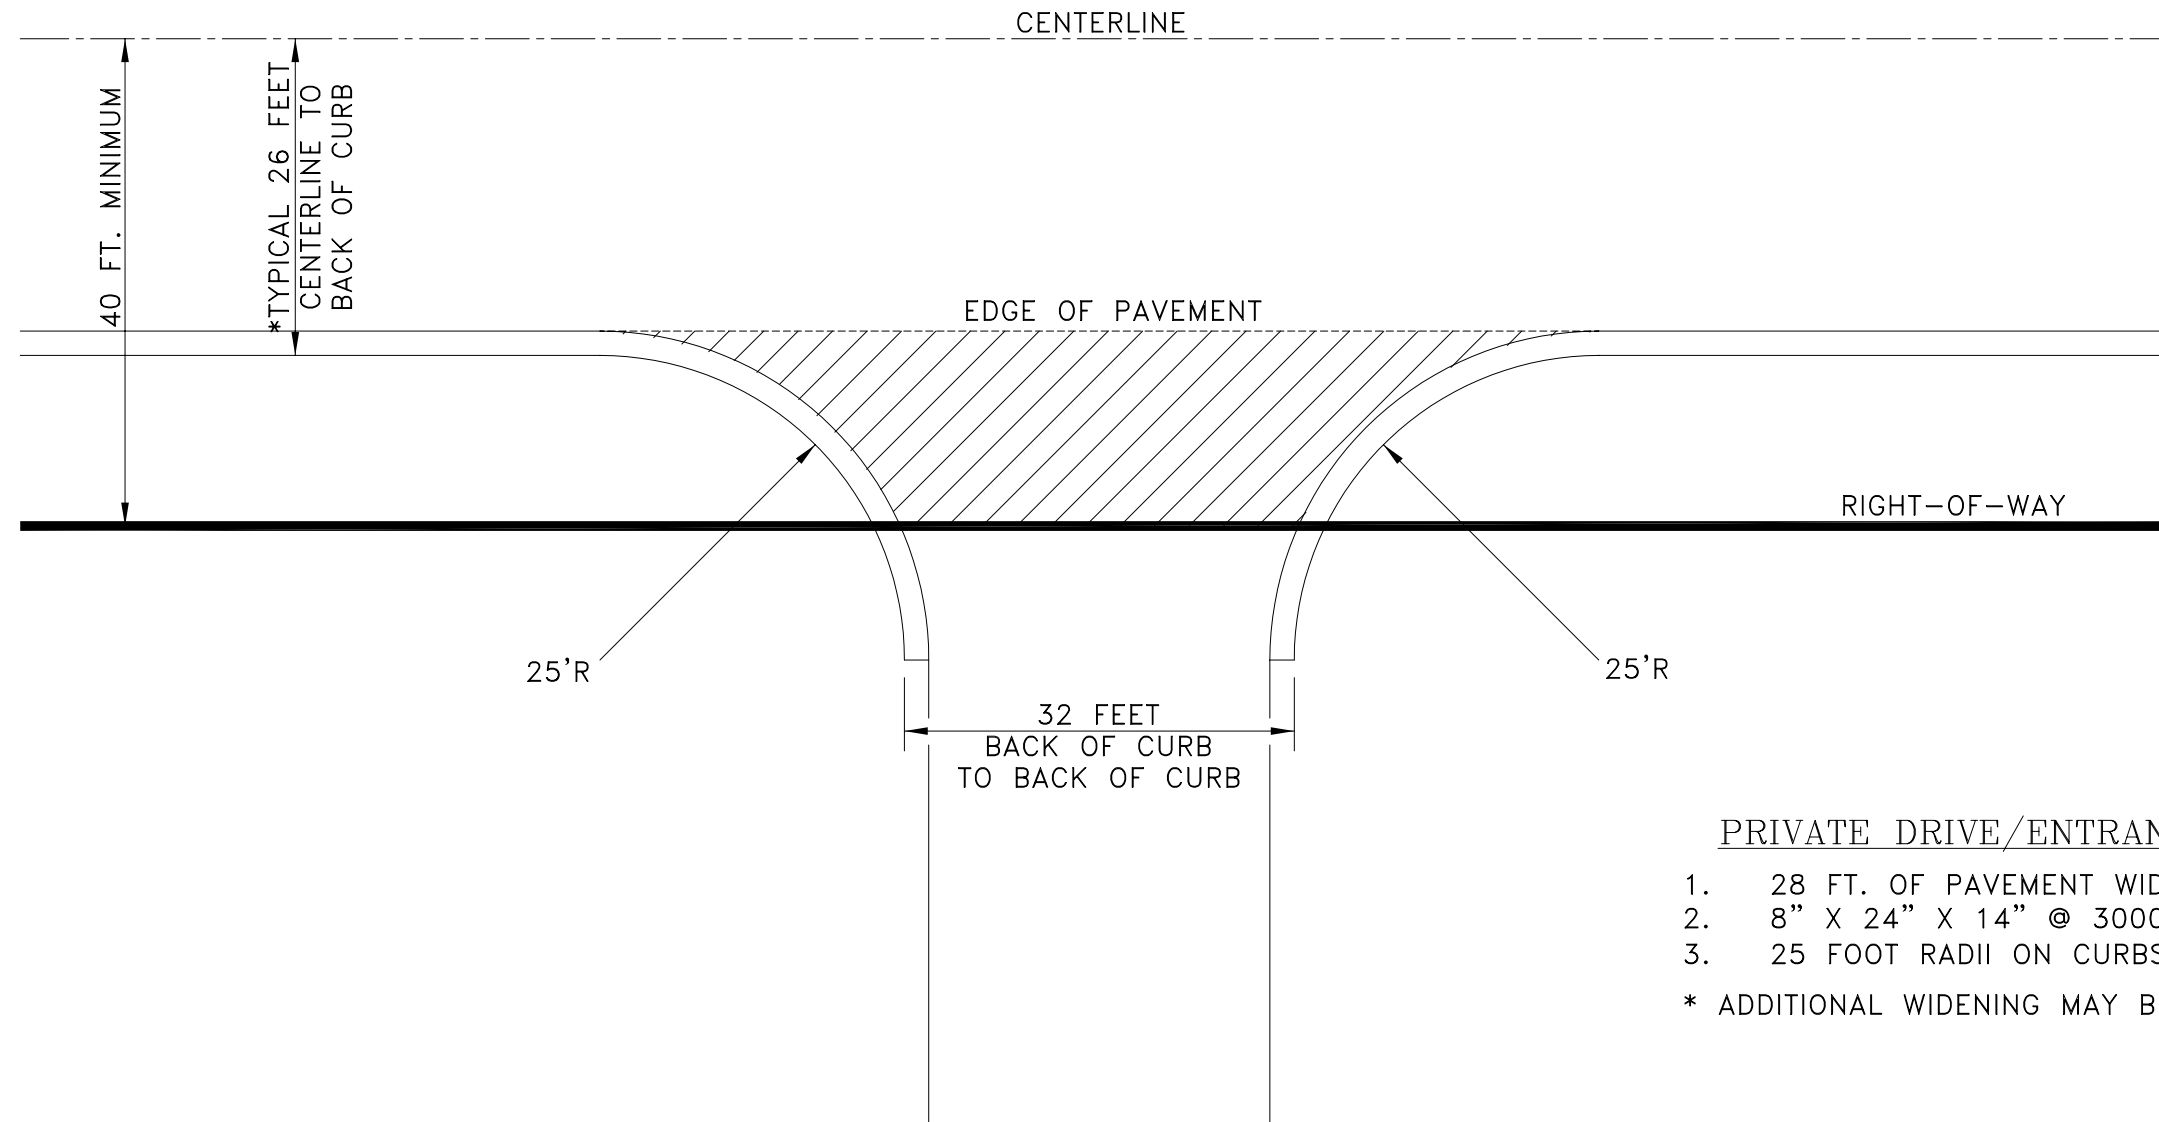

PRIVATE DRIVE/ENTRANCE

1. 28 FT. OF PAVEMENT WIDTH
2. 8" X 24" X 14" @ 3000 PSI CURB AND GUTTER
3. 25 FOOT RADII ON CURBS

* ADDITIONAL WIDENING MAY BE REQUIRED

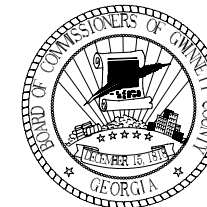

GWINNETT COUNTY
DEPARTMENT OF PLANNING & DEVELOPMENT
STANDARD DRAWING

Driveway Detail No. 1

DATE: JANUARY 1988

SHEET: 308