


DRIVEWAY DETAIL 2 - 28 FT. WIDTH, 25 FT. RADIUS


COMMERCIAL SITES (80,000 SQ. FT. OR LESS)
OFFICE/INSTITUTIONAL COMPLEXES (100,000 SQ. FT. OF LESS)
APARTMENT/CONDO COMPLEXES (200 UNITS OR LESS)
MOBILE HOME COMPLEXES (200 LOTS OR LESS)

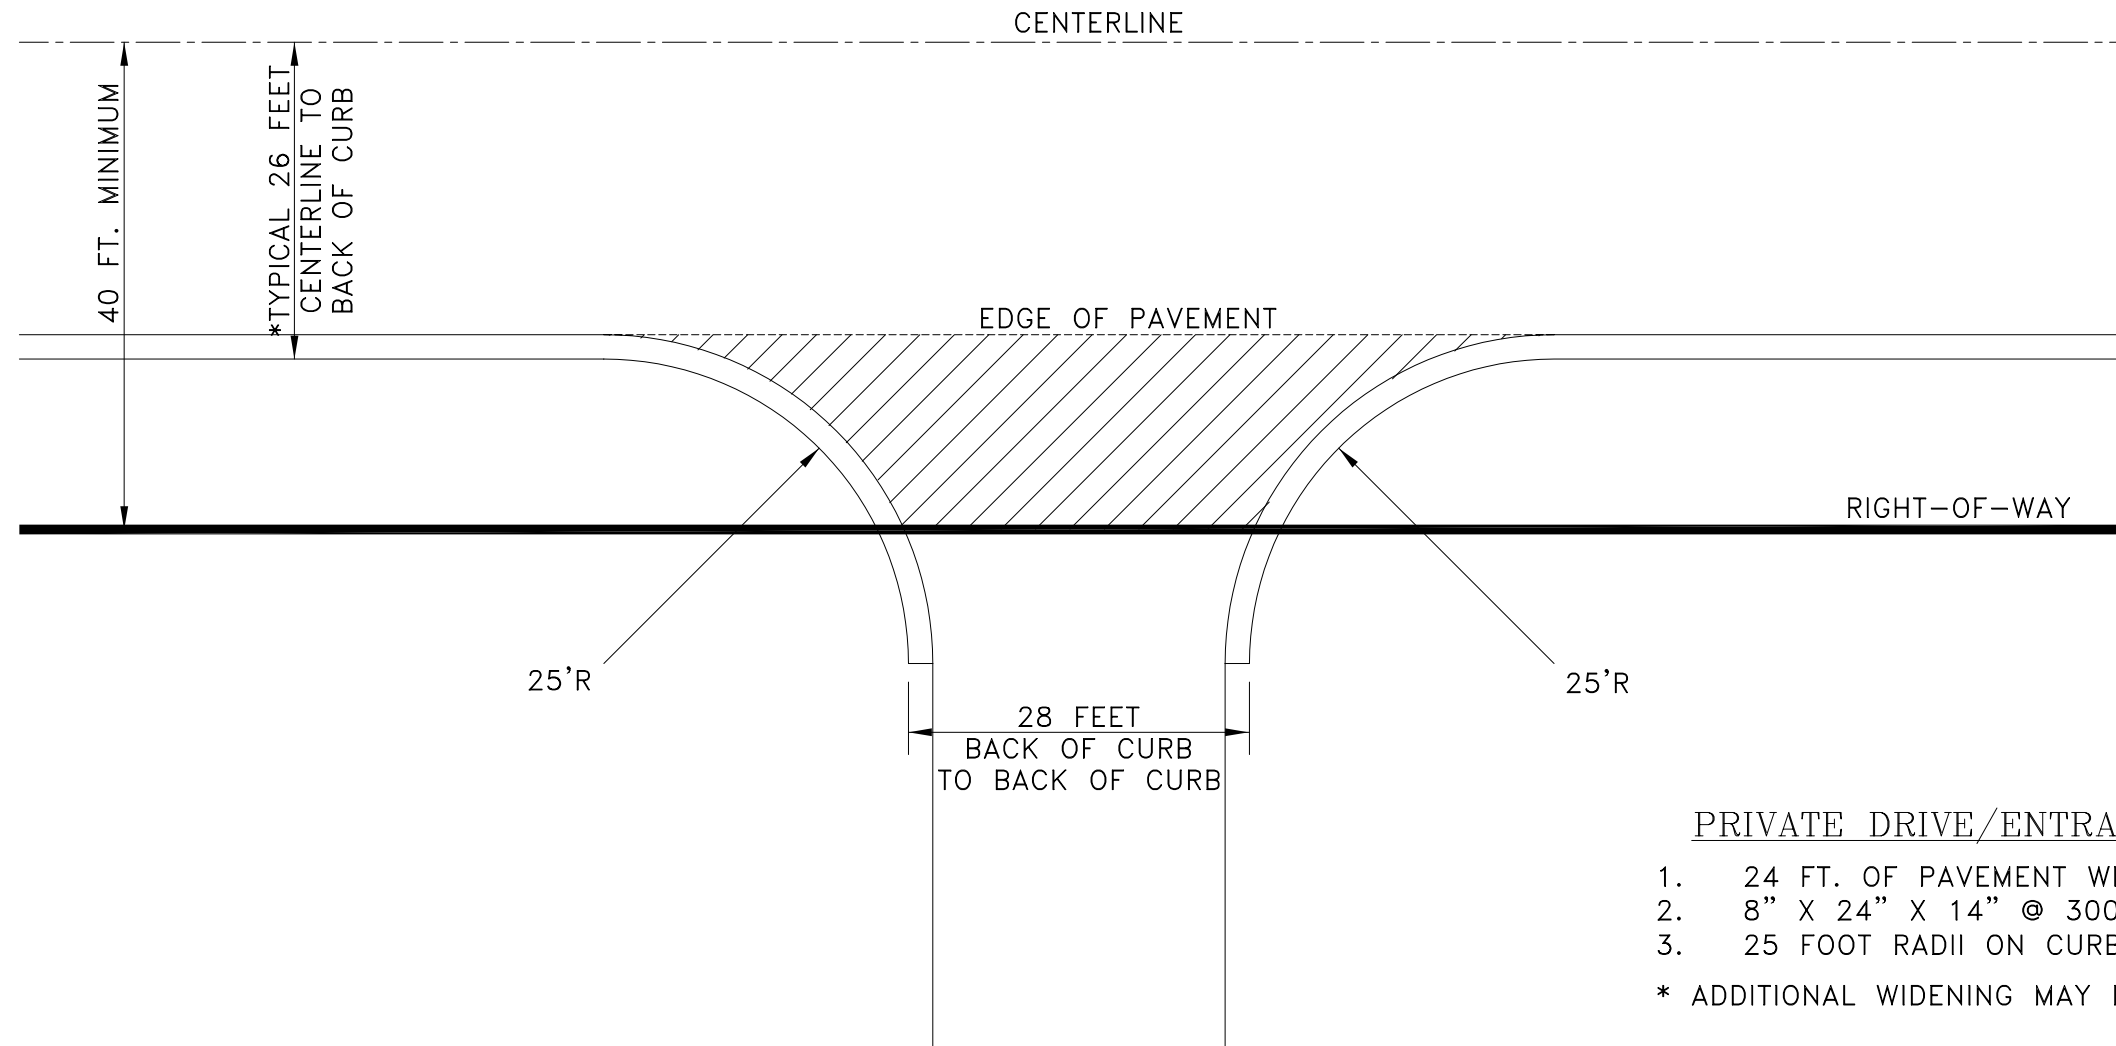

PRIVATE DRIVE/ENTRANCE

1. 24 FT. OF PAVEMENT WIDTH
2. 8" X 24" X 14" @ 3000 PSI CURB AND GUTTER
3. 25 FOOT RADII ON CURBS

* ADDITIONAL WIDENING MAY BE REQUIRED

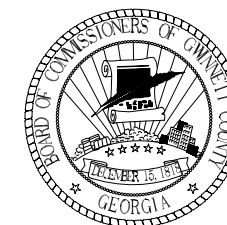

GWINNETT COUNTY
DEPARTMENT OF PLANNING & DEVELOPMENT
STANDARD DRAWING

Driveway Detail No. 2

DATE: JANUARY 1988

SHEET: 309