



DRIVEWAY DETAIL 3 - 32 FT. WIDTH, 40 FT. RADIUS

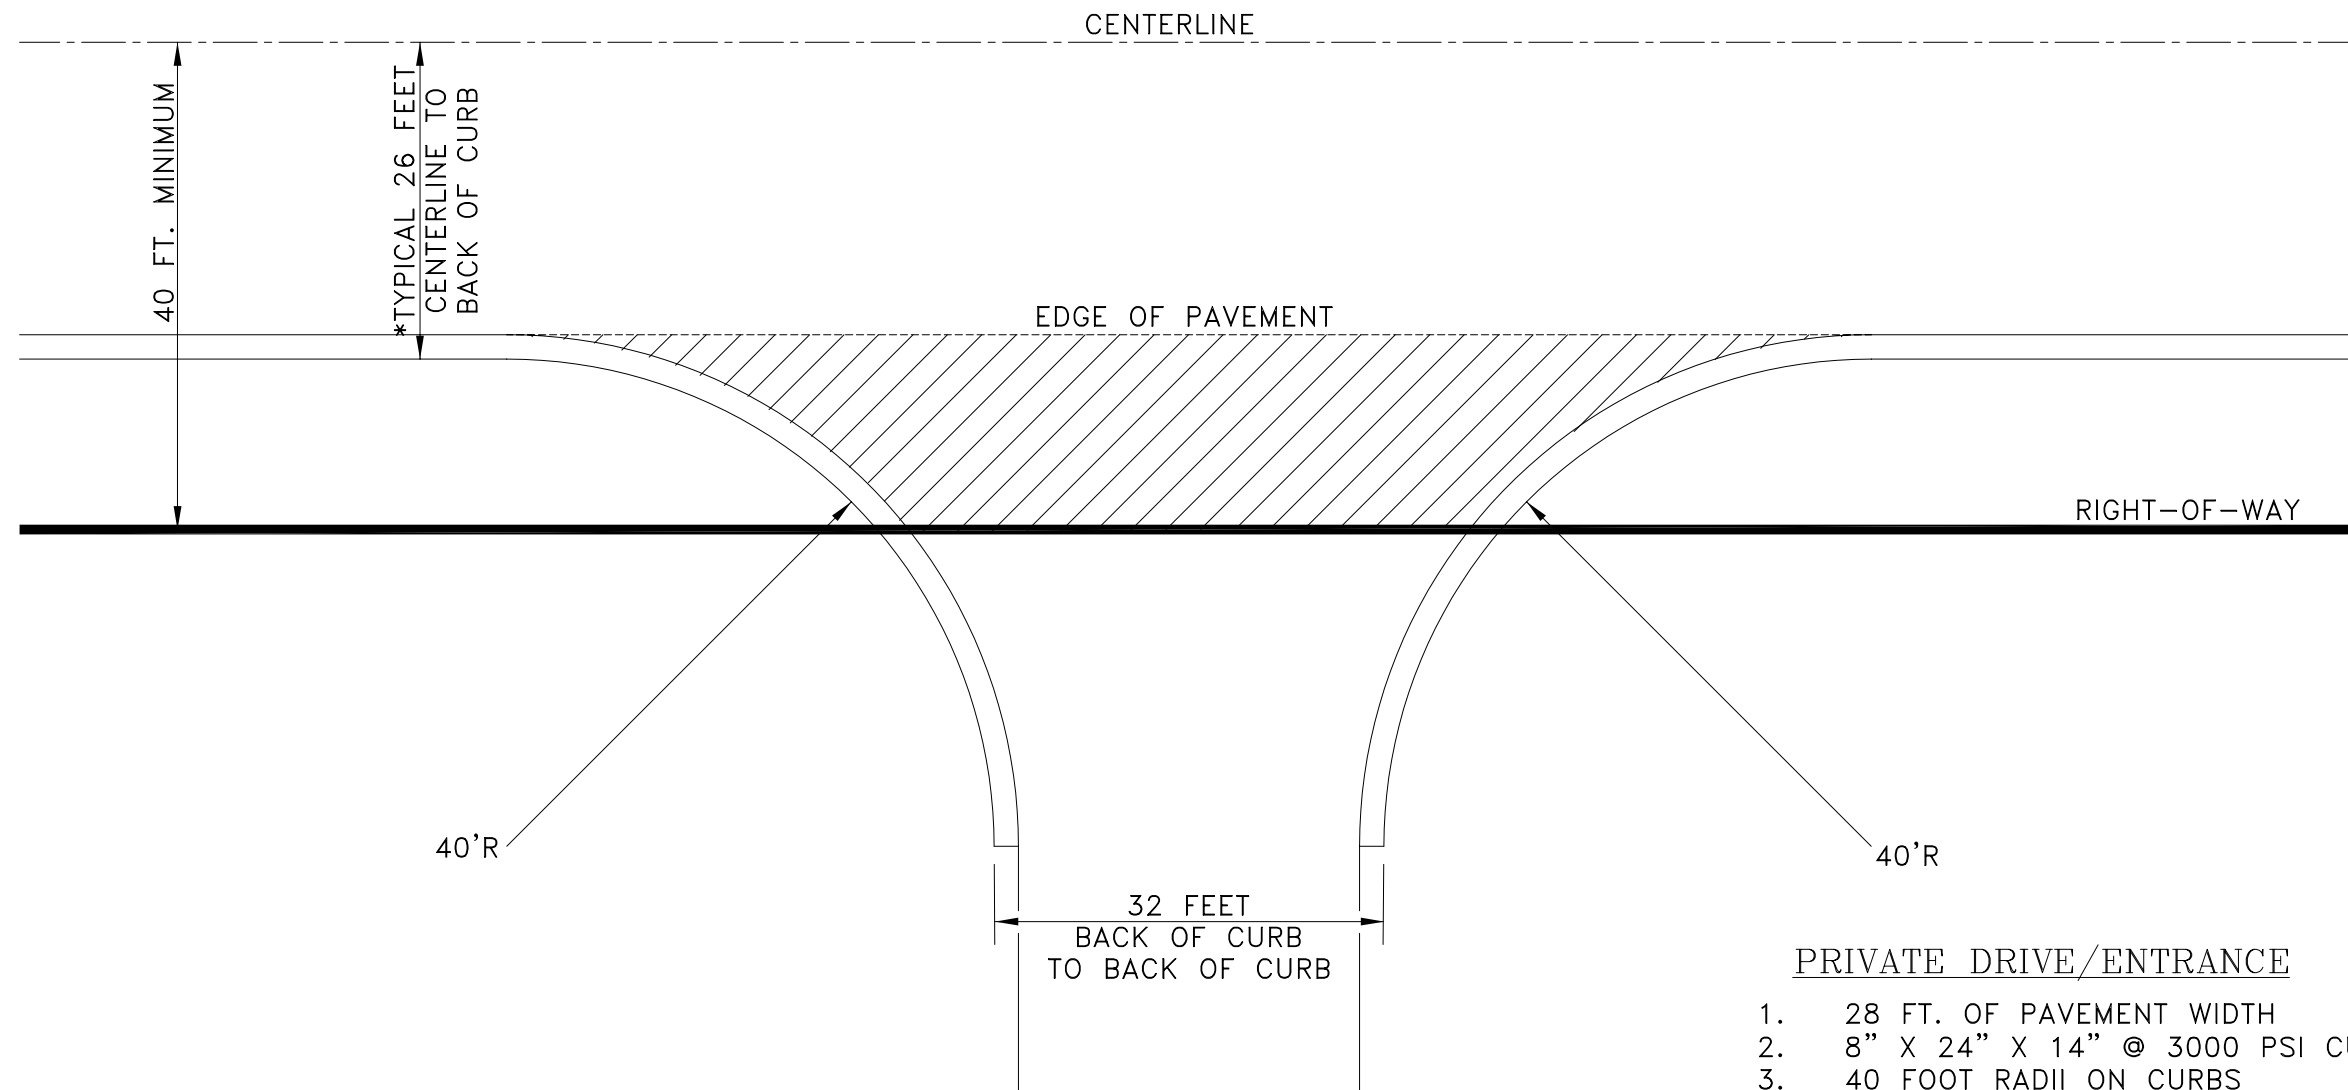

- PRIVATE DRIVE/ENTRANCE
1. 28 FT. OF PAVEMENT WIDTH
 2. 8" X 24" X 14" @ 3000 PSI CURB AND GUTTER
 3. 40 FOOT RADII ON CURBS
- * ADDITIONAL WIDENING MAY BE REQUIRED

INDUSTRIAL SITES

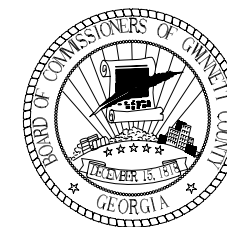

GWINNETT COUNTY
DEPARTMENT OF PLANNING & DEVELOPMENT
STANDARD DRAWING

Driveway Detail No. 3

DATE: JANUARY 1988

SHEET: 310