


DRIVEWAY DETAIL 4 - (OPTIONAL)

PRIVATE COMMERCIAL OR OFFICE STREET ENTRANCES
 APARTMENT/CONDO COMPLEXES (OVER 200 UNITS)
 MOBILE HOME COMPLEXES (OVER 200 LOTS)

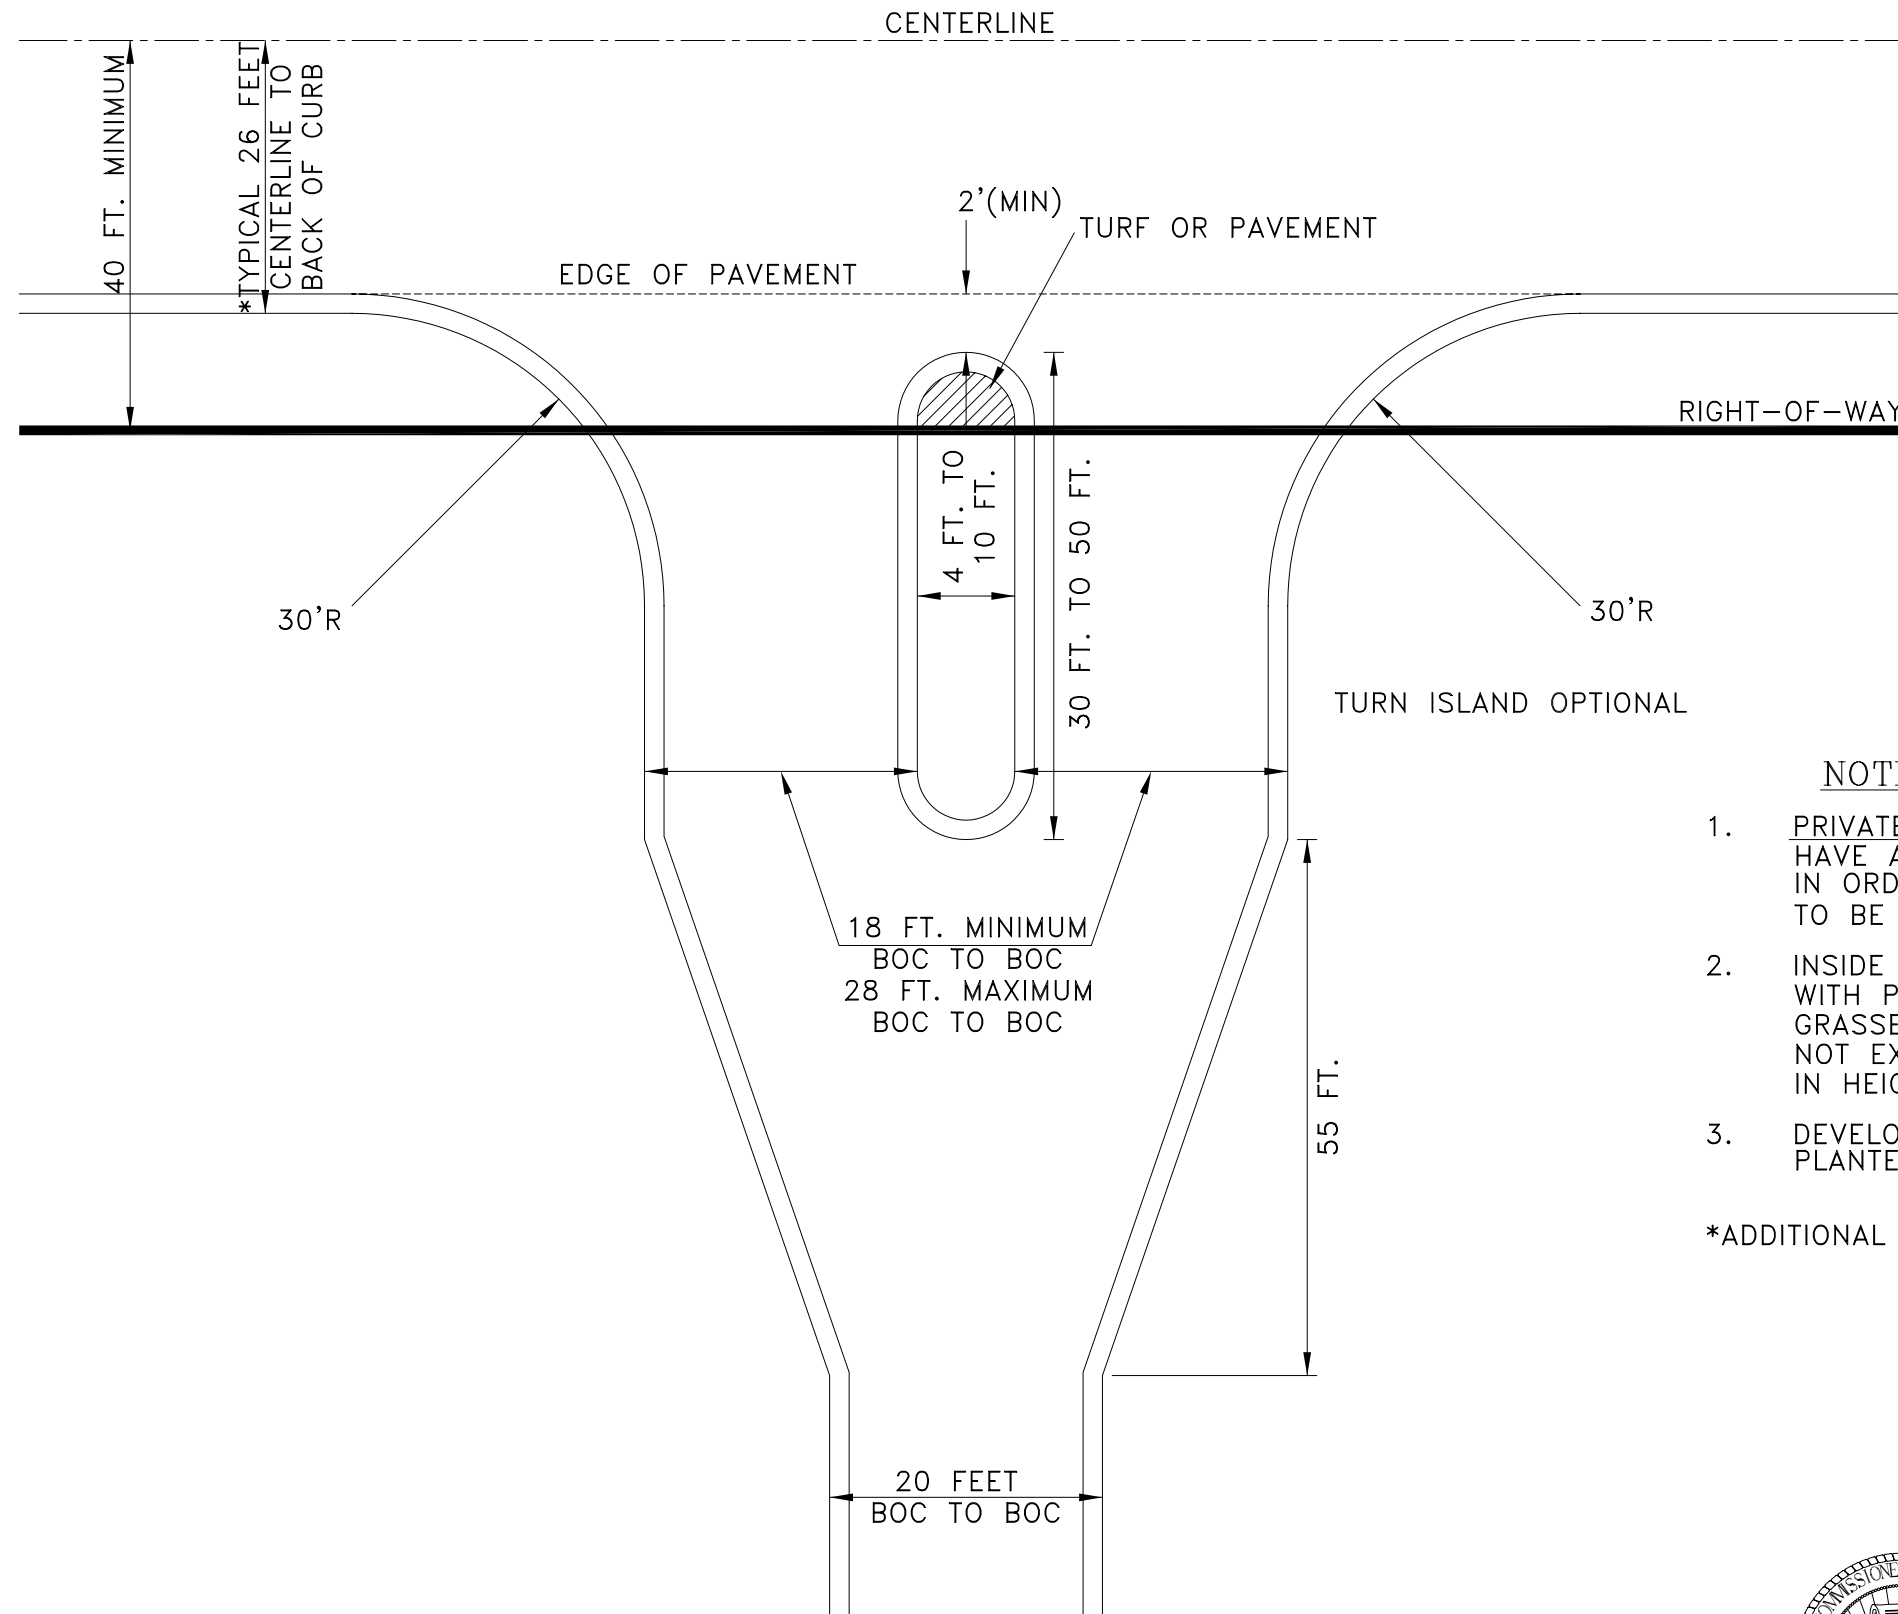

NOTES:

1. PRIVATE COMMERCIAL STREET MUST HAVE A MINIMUM LENGTH OF 300 FEET IN ORDER FOR THIS DRIVEWAY DETAIL TO BE APPLICABLE
2. INSIDE OF ISLAND TO BE BACKFILLED WITH PORTLAND CEMENT CONCRETE (4" THICK), OR GRASSED, OR PLANTED WITH VEGETATION NOT EXCEEDING TWENTY-FOUR (24) INCHES IN HEIGHT.
3. DEVELOPER TO MAINTAIN THE GRASSED OR PLANTED ISLANDS.

*ADDITIONAL WIDENING MAY BE REQUIRED



GWINNETT COUNTY
 DEPARTMENT OF PLANNING & DEVELOPMENT
 STANDARD DRAWING

Driveway Detail No. 4

DATE: JANUARY 1988

SHEET: 311