


PAVEMENT COMPOSITION

1.25" OF 9.5 MM SUPERPAVE TYPE II
 2" OF 19 MM SUPERPAVE
 8" GRADED AGGREGATE BASE

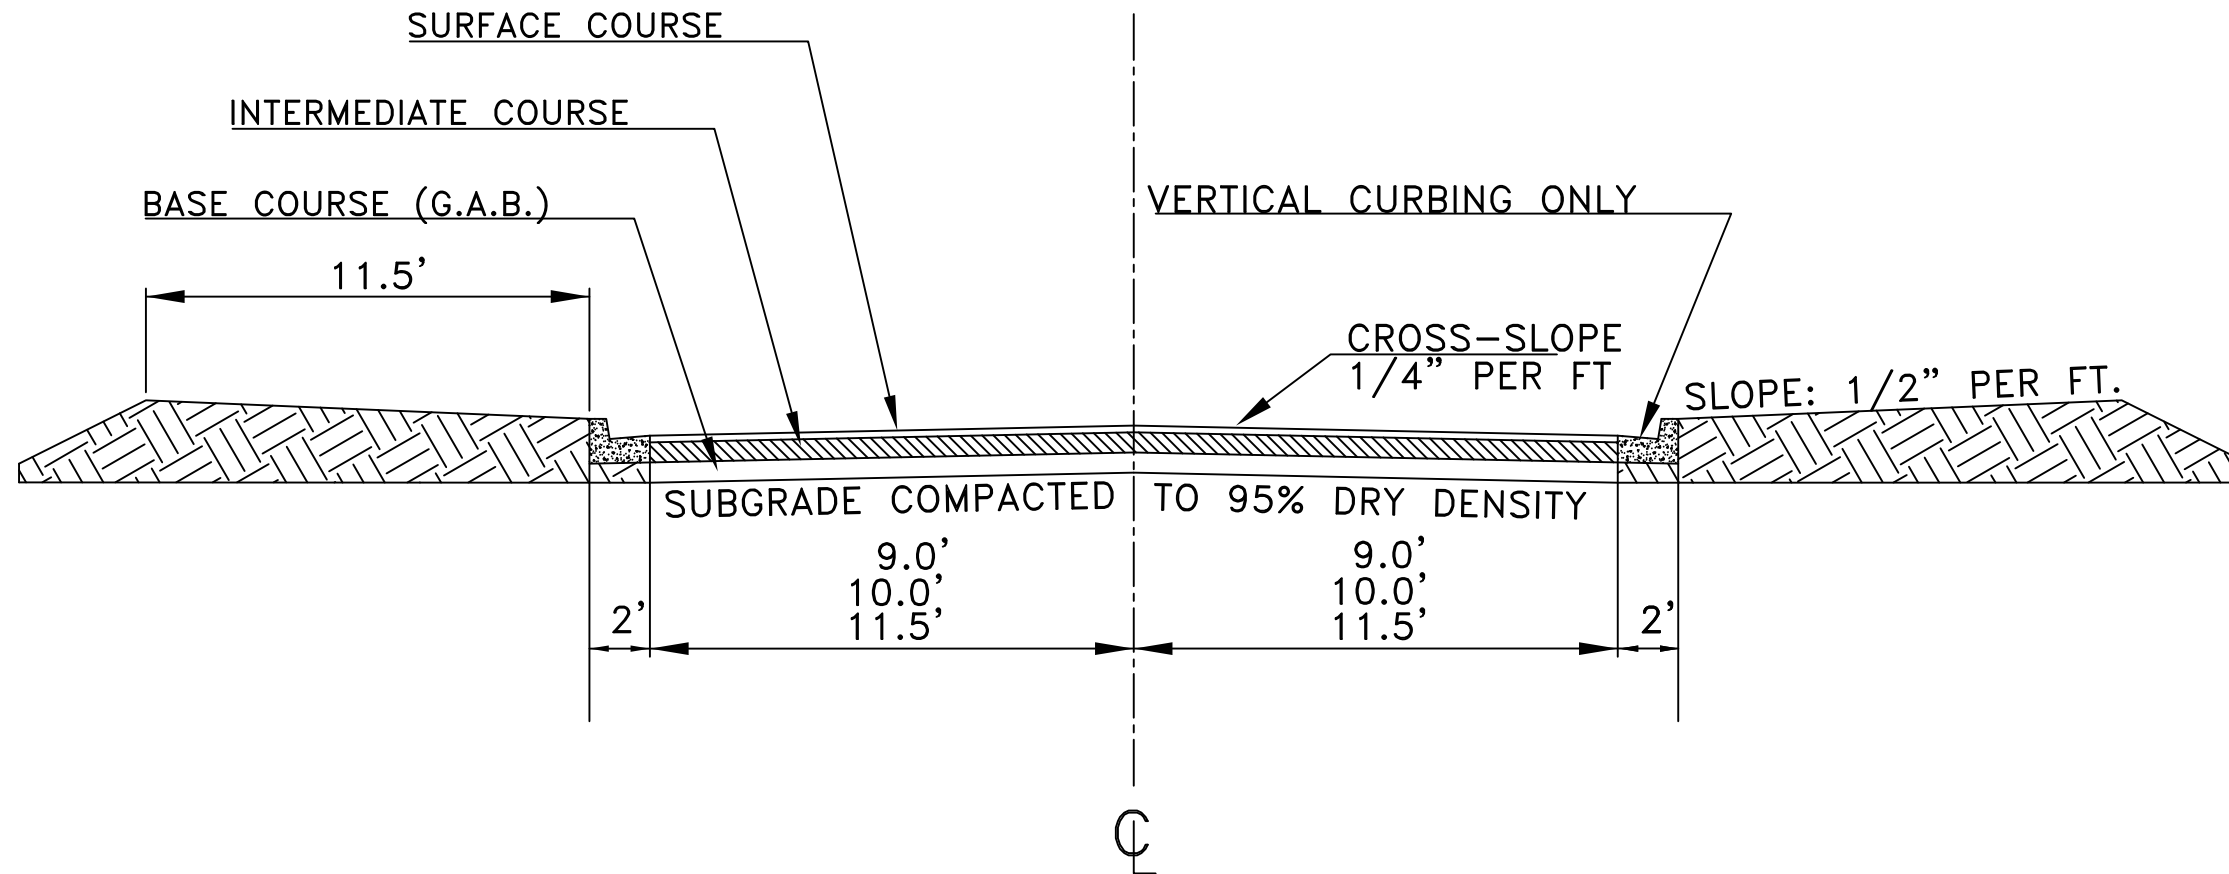


LOCAL OR MINOR COLLECTOR STREETS IN RESIDENTIAL SUBDIVISIONS

(STANDARD RESIDENTIAL SUBDIVISION STREET PER TABLE 900.1)
 (SEE UDO FOR WIDTHS WITHIN THE OSC, TND, AND MIXED-USE DISTRICTS)

NOTES:

1. ANY AREAS OF INADEQUATELY COMPACTED FILL OR UNSUITABLE MATERIAL OF ANY NATURE SHALL BE REMOVED AND REPLACED WITH SUITABLE FILL IN WELL COMPACTED LAYERS TO AT LEAST 95% OF MAXIMUM DENSITY (AASHTO T-99), BEFORE ANY TYPE OF PAVING IS APPLIED.
2. NO CONTRACTOR SHALL BEGIN TO APPLY PAVING WITHOUT A RELEASE FROM THE DEPARTMENT, AND WILL BE HELD RESPONSIBLE FOR REPLACING ANY PAVING, BASE, AND SUBGRADE WHICH MAY FAIL BECAUSE OF INADEQUATE SUBGRADE CONDITIONS, AS WELL AS FOR ORDINARY PAVING DEFICIENCIES.
3. VERTICAL CURBING ONLY - TO BE 6"X24"X12".

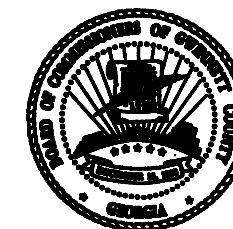

GWINNETT COUNTY
 DEPARTMENT OF PLANNING & DEVELOPMENT
 STANDARD DRAWING

Residential Subdivision Streets

DATE: November 2015 SHEET: 402