


NORTH OR WEST

SOUTH OR EAST

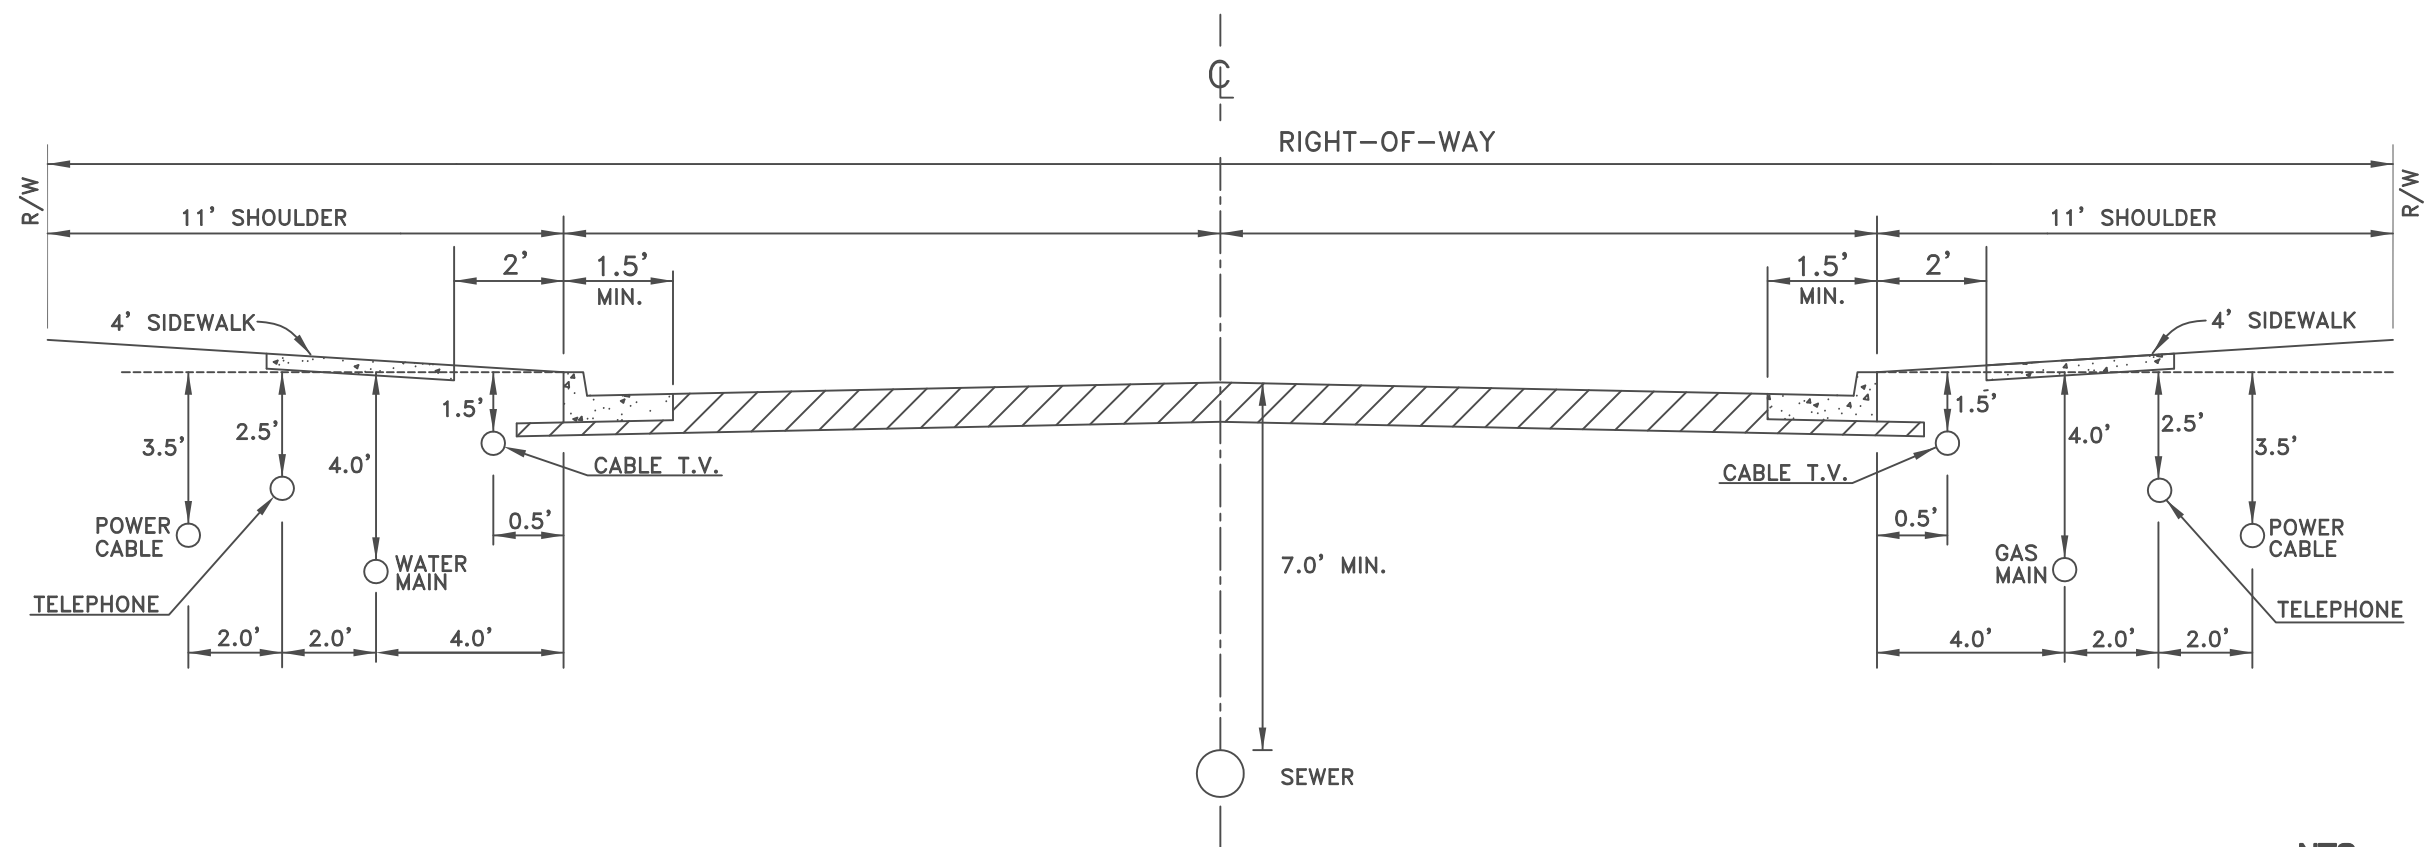

**NOTES:**

1. THIS STANDARD DETAIL IS TO BE USED FOR UTILITY LOCATIONS WITHIN RIGHT-OF-WAY OF RESIDENTIAL SUBDIVISION DISTRICT STREETS.
2. BEFORE ANY UTILITY IS INSTALLED, THE ENTIRE WIDTH OF THE RIGHT-OF-WAY SHALL BE ROUGH GRADED. SEE DEVELOPMENT REGULATIONS FOR TIMING OF WATER SYSTEM INSTALLATION.
3. IN GENERAL, THE DEEPEST UTILITIES SHOULD BE INSTALLED FIRST TO MINIMIZE ANY POSSIBLE INTERFERENCE WITH LATERALS OR SERVICE LINES.
4. IN CUL-DE-SAC OR EYEBROW TURNAROUNDS, THE DIMENSIONS FROM THE CURB SHALL VARY. HOWEVER, THE STANDARD UTILITY SPACING SHALL BE MAINTAINED.
5. BACKFILL OF ALL UTILITY TRENCHES CONSTRUCTED IN THE ROADWAY SHOULDER SHALL BE COMPACTED TO 95% (MIN.) OF MAXIMUM DENSITY.

6. EACH UTILITY SHALL BE RESPONSIBLE FOR REPAIR OF ANY DAMAGE THEY CREATE TO OTHER UTILITY LINES, OR TO THE STREET IMPROVEMENTS WITHIN THE RIGHT-OF-WAY. NO UTILITY SHALL BE RESPONSIBLE FOR DAMAGES TO ANOTHER UTILITY WHICH IS LOCATED OUTSIDE THEIR ASSIGNED SPACE.
7. ANYONE DIGGING IN THE RIGHT-OF-WAY SHALL CALL THE UTILITIES PROTECTION CENTER OF GEORGIA AT 1-800-282-7411 (METRO-ATLANTA AREA: 770-623-7411) TO HAVE EXISTING UTILITIES LOCATED PRIOR TO EXCAVATION.
8. ONCE THE ROAD BASE HAS BEEN PLACED, ALL FURTHER INSTALLATION OF UTILITIES UNDER THE ROADWAY SHALL BE BORED OR OTHERWISE COMPLY WITH THE STREET CUT REQUIREMENTS OF SECTION 7.5 OF THE DEVELOPMENT REGULATIONS.

NTS



GWINNETT COUNTY  
DEPARTMENT OF PLANNING & DEVELOPMENT  
STANDARD DRAWING

Utility Placement in Right-of-Way of  
Residential Subdivision District Streets

DATE: JANUARY 2014

SHEET: 503