


NORTH OR WEST

SOUTH OR EAST

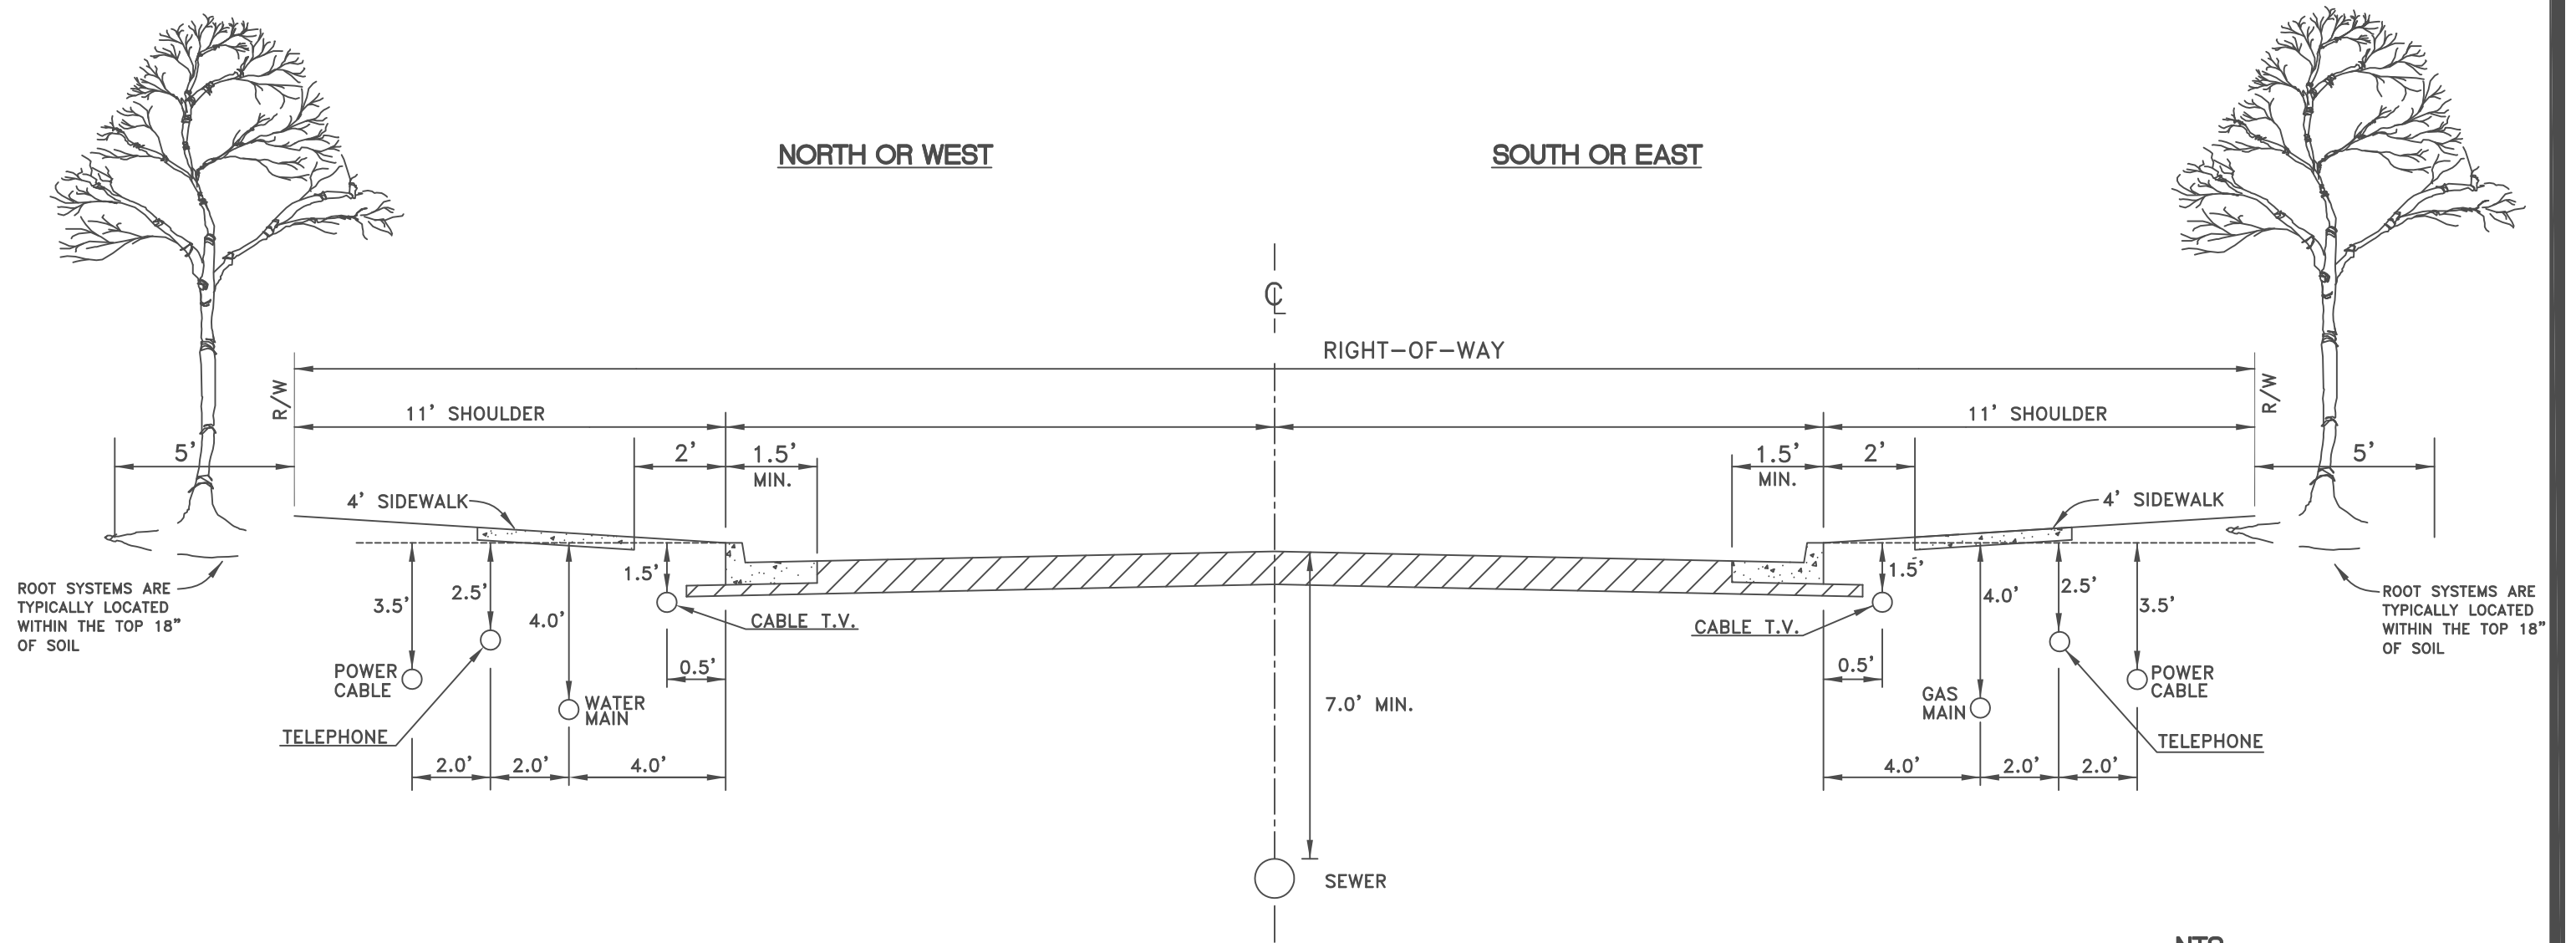

NTS



GWINNETT COUNTY
DEPARTMENT OF PLANNING & DEVELOPMENT
STANDARD DRAWING

Street Tree Placement

DATE: JANUARY 2014

SHEET: 503A