


NOTES:


- 1.) STABILIZED OVERFLOW SPILLWAY SHOWN AS GROUTED RIPRAP. CONCRETE, GABION BASKETS, OR OTHER TYPES OF ARMOR MAY BE USED.
- 2.) IF PIPE USED INSTEAD OF IN-FLOW CHANNEL, PIPE INVERT SHALL DISCHARGE ABOVE NORMAL POOL WITH ENERGY DISIPATION.

(FT)

- A _____
- B _____
- X _____
- Y _____
- Z _____

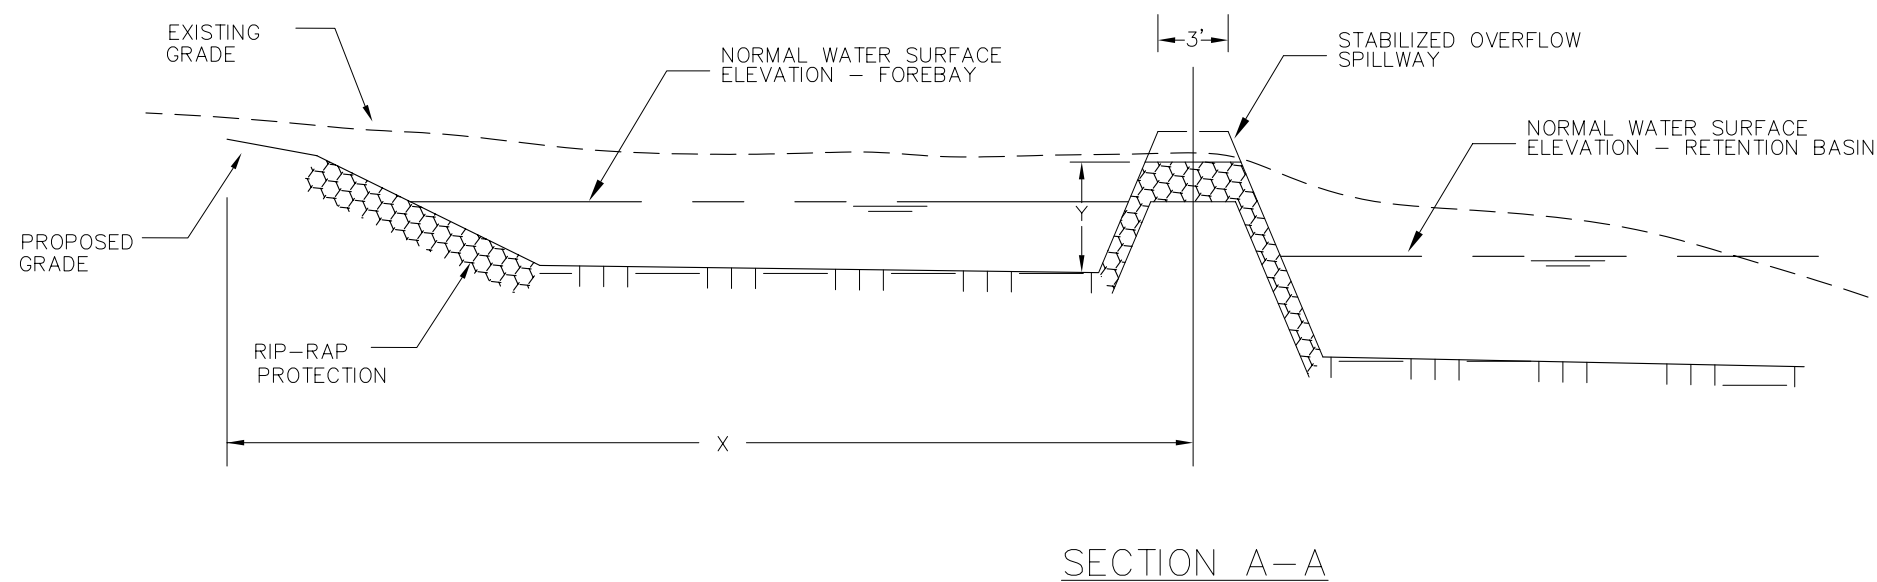

REVISION #1: DECEMBER 3RD 2004

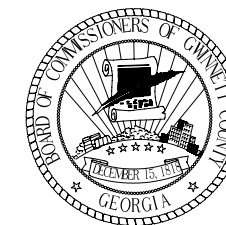

GWINNETT COUNTY
 DEPARTMENT OF PLANNING & DEVELOPMENT
 STANDARD DRAWING
 FOREBAY

DATE: AUGUST 2002

SHEET: 625