

 


SUGARLOAF PARKWAY EXT. PHASE 2 SR 316 TO I-85, LIMITED ACCESS

PROJECT NO. CSSTP-0006-00(924)
PI No. 0006924
GWINNETT COUNTY
PUBLIC INFORMATION OPEN HOUSE
MAY, 2021

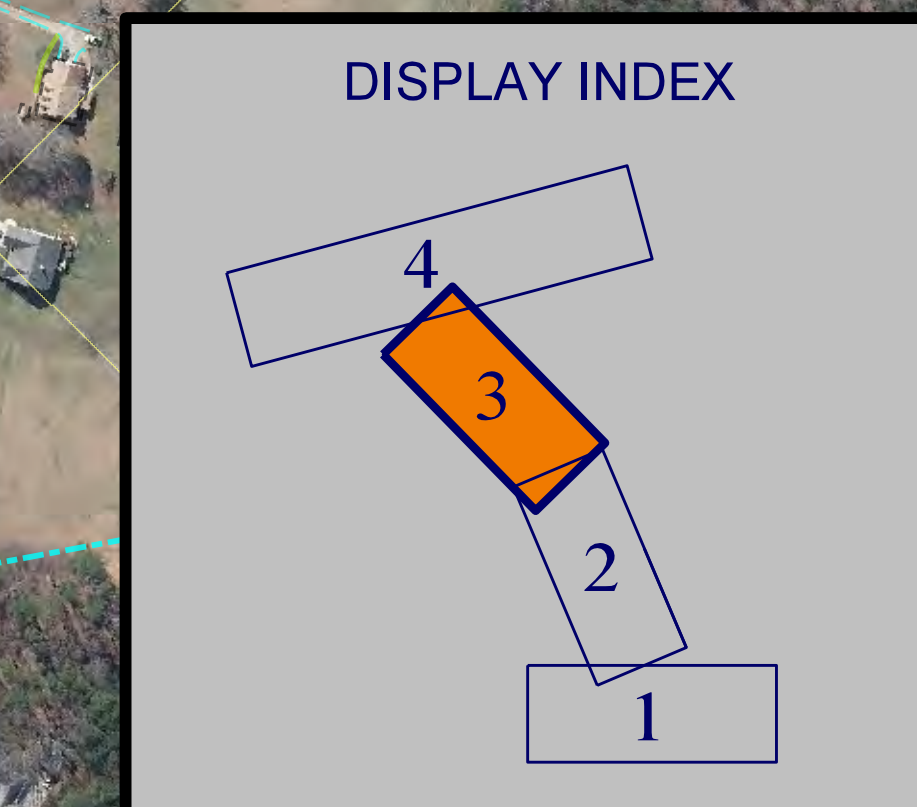

PRELIMINARY

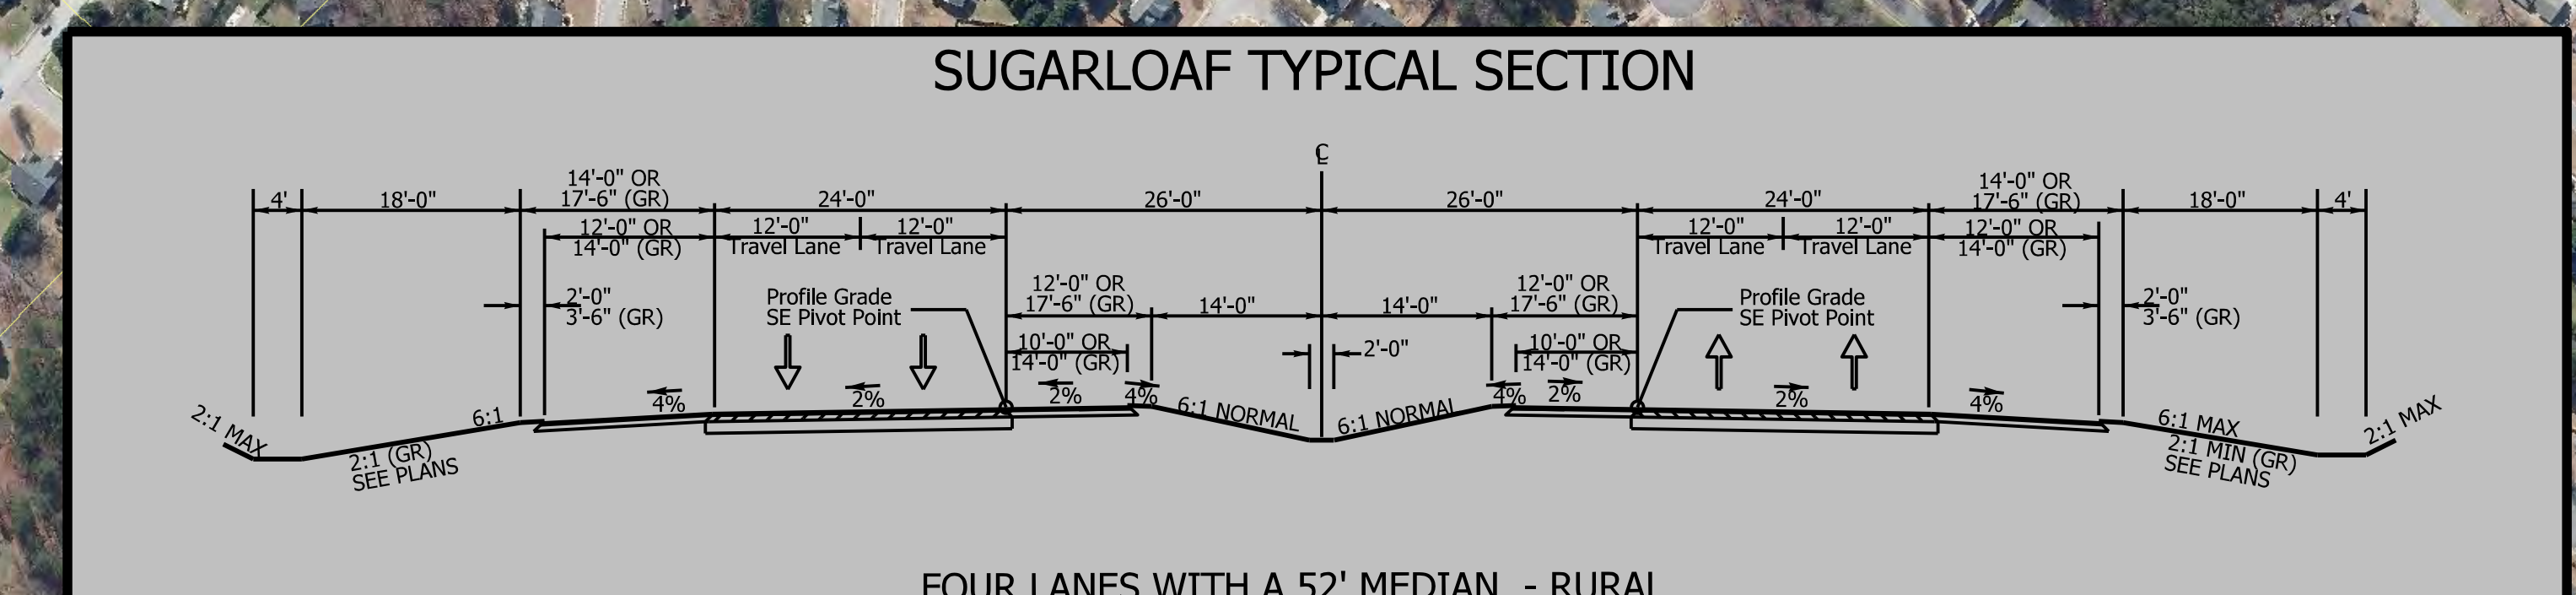

civil • sanitary • transportation • survey
5074 BRISTOL INDUSTRIAL WAY, SUITE A
BURLINGTON, GEORGIA 30518
(770) 271-2569 / (770) 271-0778 FAX
www.precisionplanning.com

420 TECHNOLOGY PARKWAY, SUITE 150
NORCROSS, GEORGIA 30092
(770) 253-4118

EXISTING INFORMATION	PROPOSED INFORMATION
EXISTING RIGHT-OF-WAY LINE	PAVEMENT STRIPING
PROPERTY LINE	PROPOSED PAVEMENT
EXISTING STREAMS / CREEKS	PROPOSED GRASSED AREAS
BODIES OF WATER	PROPOSED CURB AND GUTTER
HISTORIC AREA	PROPOSED 5' SIDEWALK
WETLANDS/BUFFERS	PROPOSED BRIDGE
	PAVEMENT REMOVAL
	RAISED CONCRETE ISLAND
	TRAFFIC SIGNAL
	REQUIRED RIGHT-OF-WAY LINE
	DRIVEWAY EASEMENT
	CUT / FILL LIMITS
	PROPOSED WALL
	POTENTIAL DISPLACEMENT
	POTENTIAL STORMWATER FACILITY

PRELIMINARY

THE LOCATION AND TYPE OF ROADWAY MAY CHANGE. PROPOSED RIGHT-OF-WAY WIDTHS ARE ESTIMATES. CONCEPT DATE: MARCH 2021

SCALE IN FEET
0 200 400 800