

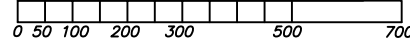
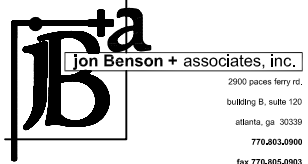


Lenora Park Master Plan

Gwinnett County Department of Community Services

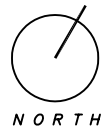

January 7, 2003

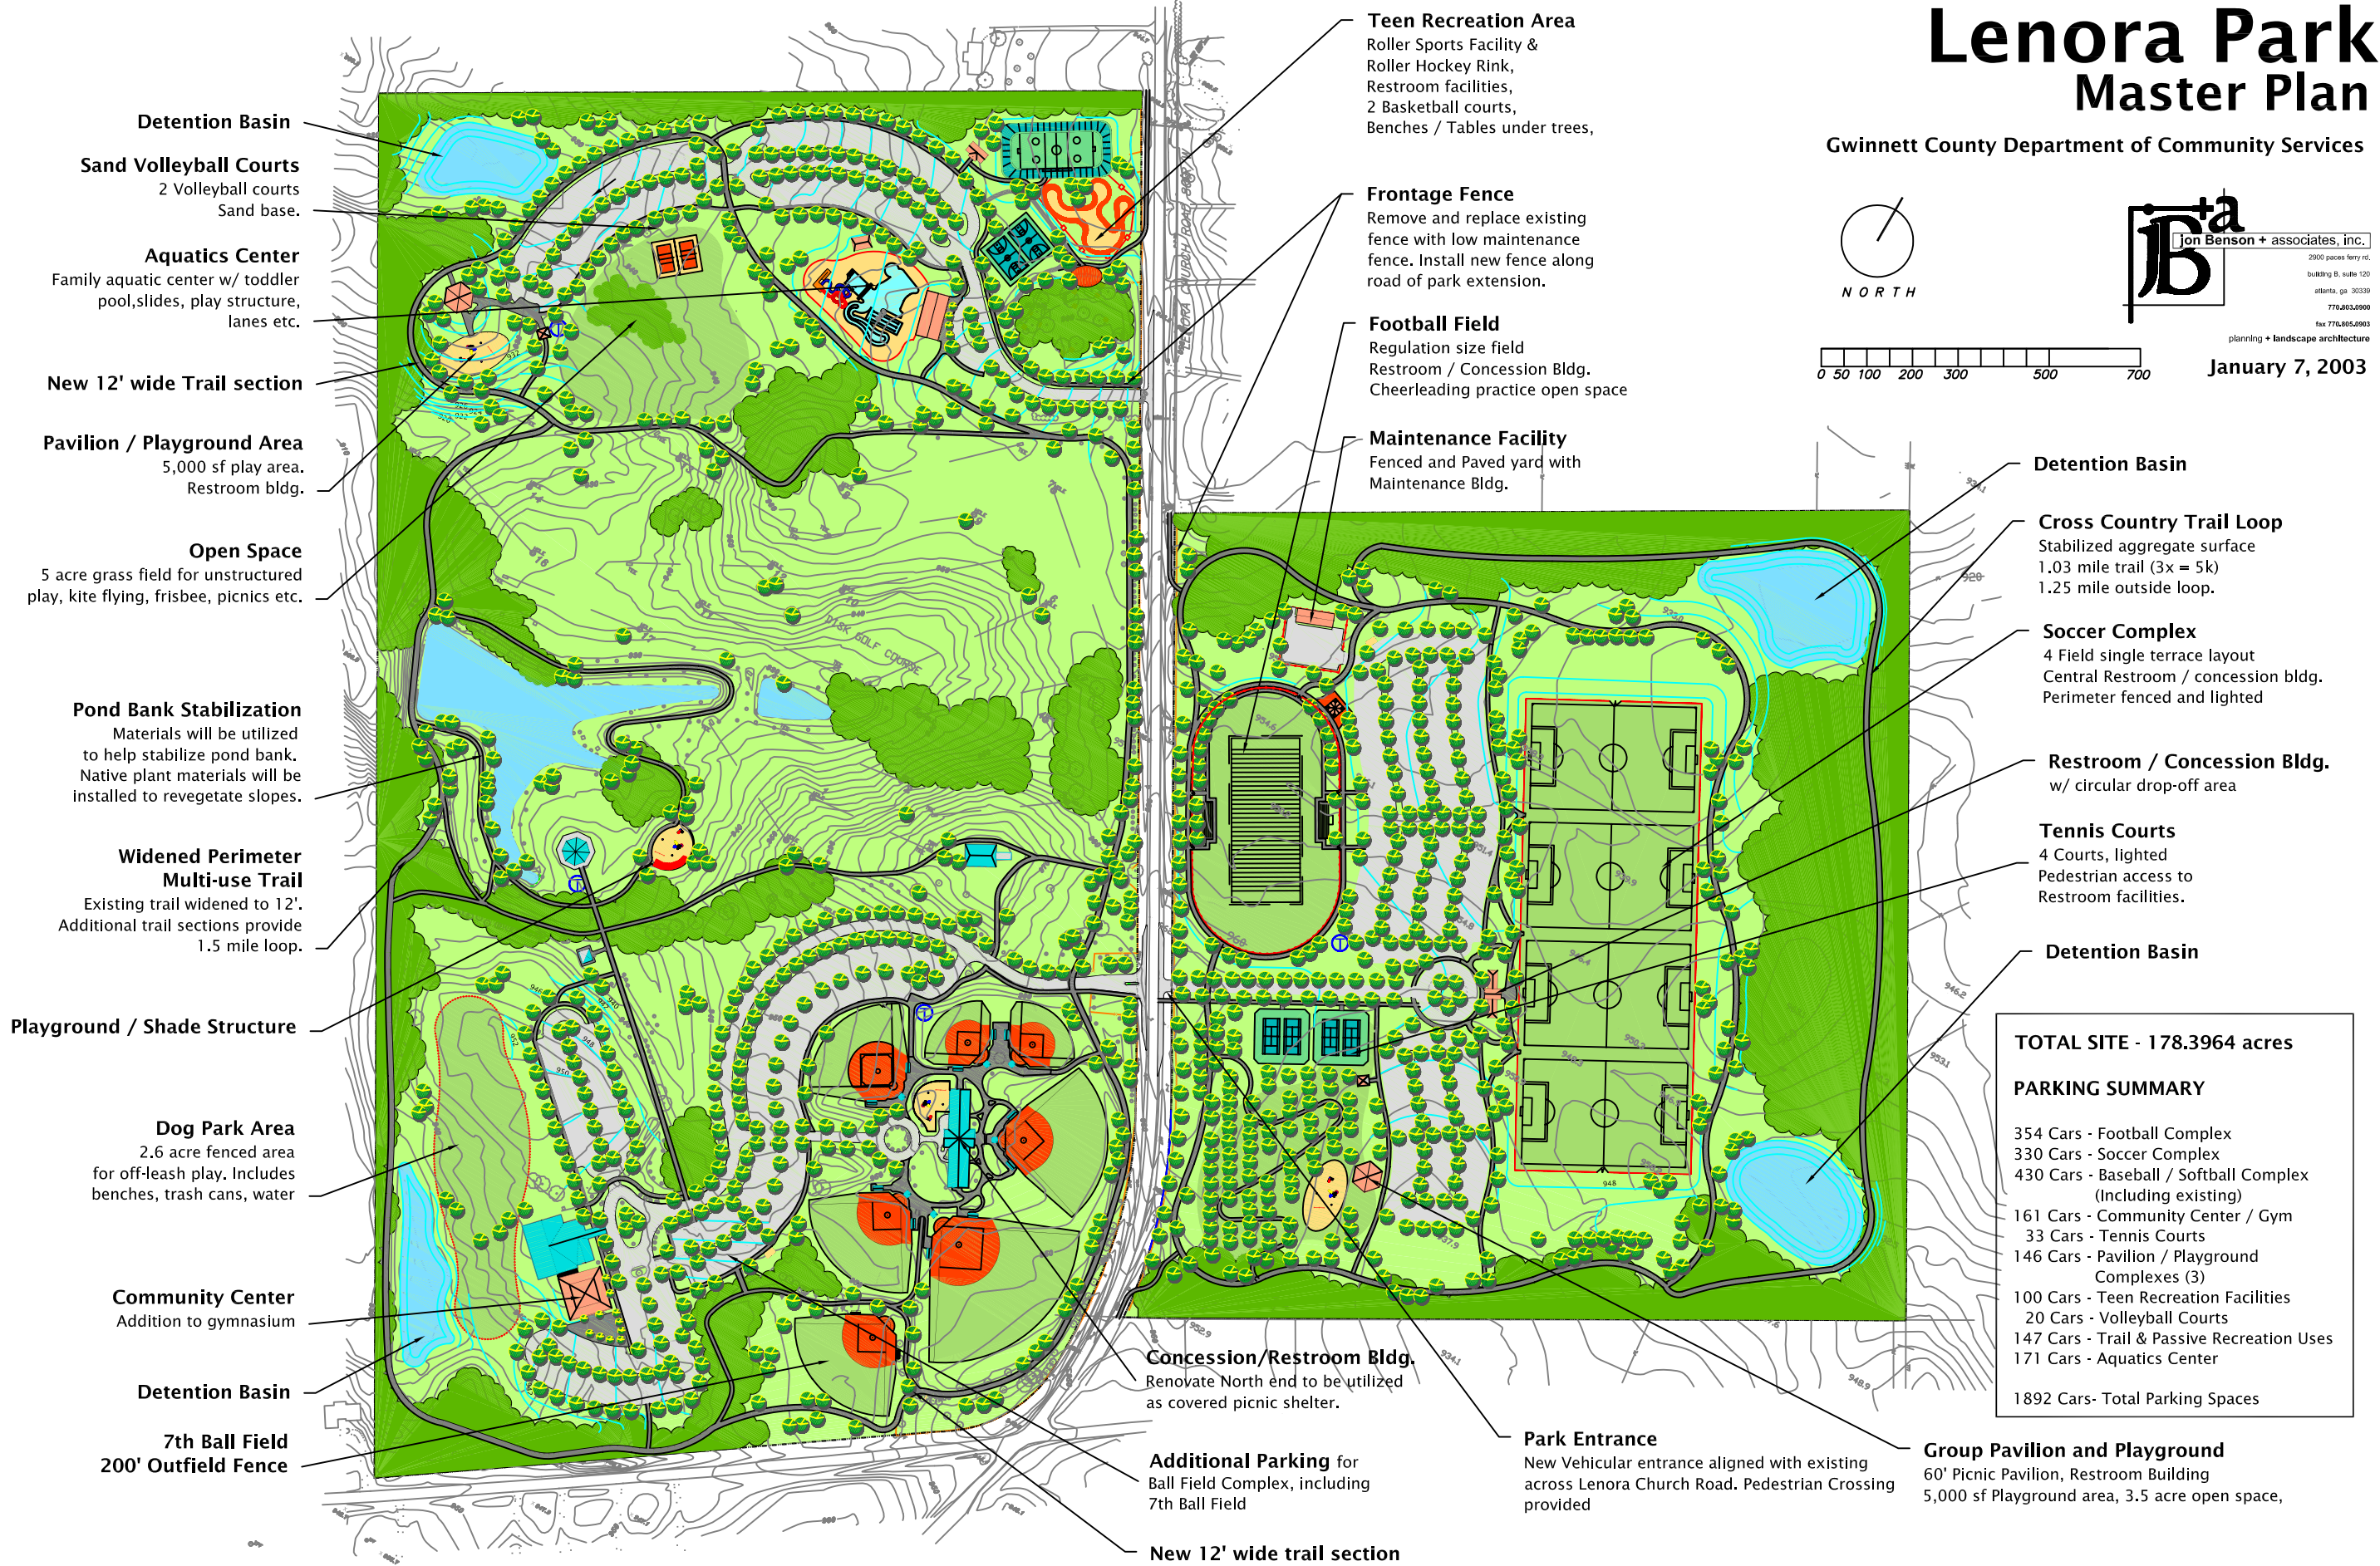

Teen Recreation Area
Roller Sports Facility & Roller Hockey Rink, Restroom facilities, 2 Basketball courts, Benches / Tables under trees,

Frontage Fence
Remove and replace existing fence with low maintenance fence. Install new fence along road of park extension.

Football Field
Regulation size field
Restroom / Concession Bldg.
Cheerleading practice open space

Maintenance Facility
Fenced and Paved yard with Maintenance Bldg.

Detention Basin

Cross Country Trail Loop
Stabilized aggregate surface
1.03 mile trail (3x = 5k)
1.25 mile outside loop.

Soccer Complex
4 Field single terrace layout
Central Restroom / concession bldg.
Perimeter fenced and lighted

Restroom / Concession Bldg.
w/ circular drop-off area

Tennis Courts
4 Courts, lighted
Pedestrian access to Restroom facilities.

Detention Basin

TOTAL SITE - 178.3964 acres

PARKING SUMMARY

- 354 Cars - Football Complex
 - 330 Cars - Soccer Complex
 - 430 Cars - Baseball / Softball Complex (Including existing)
 - 161 Cars - Community Center / Gym
 - 33 Cars - Tennis Courts
 - 146 Cars - Pavilion / Playground Complexes (3)
 - 100 Cars - Teen Recreation Facilities
 - 20 Cars - Volleyball Courts
 - 147 Cars - Trail & Passive Recreation Uses
 - 171 Cars - Aquatics Center
- 1892 Cars- Total Parking Spaces

Detention Basin

Sand Volleyball Courts
2 Volleyball courts
Sand base.

Aquatics Center
Family aquatic center w/ toddler pool, slides, play structure, lanes etc.

New 12' wide Trail section

Pavilion / Playground Area
5,000 sf play area.
Restroom bldg.

Open Space
5 acre grass field for unstructured play, kite flying, frisbee, picnics etc.

Pond Bank Stabilization
Materials will be utilized to help stabilize pond bank. Native plant materials will be installed to revegetate slopes.

Widened Perimeter Multi-use Trail
Existing trail widened to 12'. Additional trail sections provide 1.5 mile loop.

Playground / Shade Structure

Dog Park Area
2.6 acre fenced area for off-leash play. Includes benches, trash cans, water

Community Center
Addition to gymnasium

Detention Basin

7th Ball Field
200' Outfield Fence

Concession/Restroom Bldg.
Renovate North end to be utilized as covered picnic shelter.

Additional Parking for Ball Field Complex, including 7th Ball Field

New 12' wide trail section

Park Entrance
New Vehicular entrance aligned with existing across Lenora Church Road. Pedestrian Crossing provided

Group Pavilion and Playground
60' Picnic Pavilion, Restroom Building
5,000 sf Playground area, 3.5 acre open space,

Vertical text along the left margin: Lenora Park Master Plan, Gwinnett County, Georgia, January 7, 2003