



NO.	BY	REVISION	DATE
1.	EOP	GENERAL REVISION	5/5/08

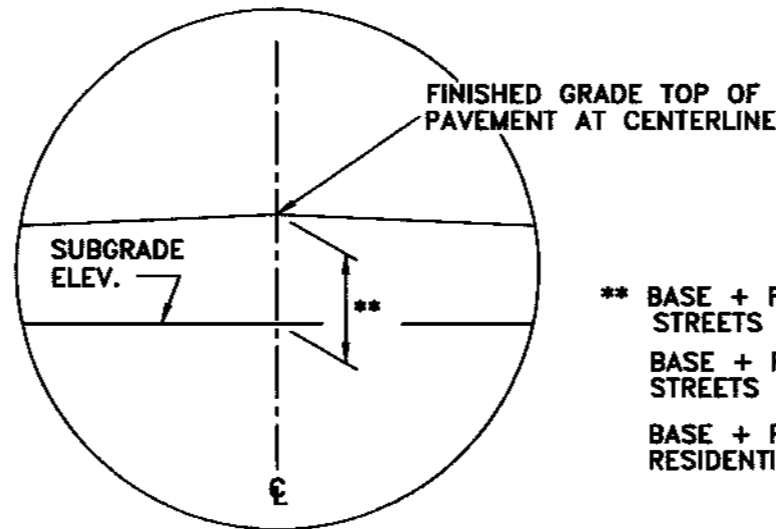

\*\* BASE + PAVING + 2-7/8" FOR LOCAL RESIDENTIAL STREETS  
 BASE + PAVING + 3" FOR MINOR COLLECTOR STREETS  
 BASE + PAVING + 3-1/2" FOR LOCAL NON RESIDENTIAL STREETS.

**INSERT A**

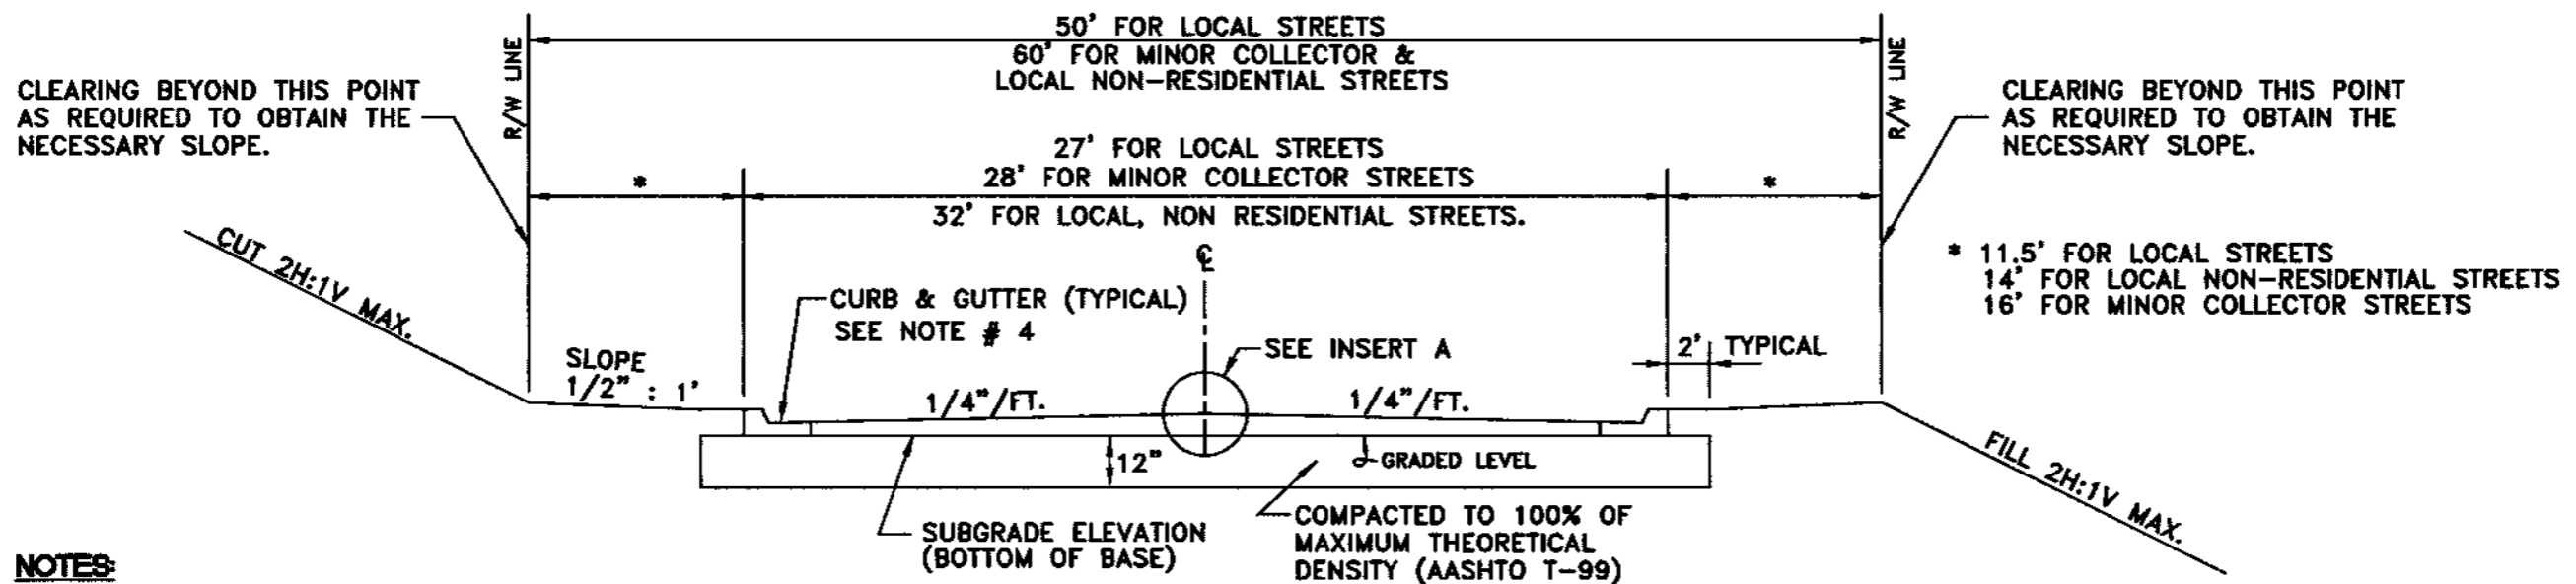

**NOTES:**

1. TOP OF SHOULDER TO BE GRADED HIGH TO FURNISH MATERIAL TO BACKFILL BEHIND CURB.
2. FOR UTILITY LOCATIONS SEE SHEET 501
3. MAXIMUM CUT OR FILL SLOPES 2H:1V
4. USE 6" X 24" X 12" CURB & GUTTER ON LOCAL & MINOR COLLECTOR STREETS AND 8" X 24" X 14" ON LOCAL, NON-RESIDENTIAL STREETS.



GWINNETT COUNTY  
 DEPARTMENT OF PLANNING & DEVELOPMENT  
 STANDARD DRAWING

STREET GRADING: LOCAL RESIDENTIAL STREETS,  
 LOCAL NON-RESIDENTIAL STREETS, AND  
 MINOR COLLECTOR STREETS

DATE: JANUARY 1988 SHEET: 101