


INTERSECTION DETAIL NO. 1

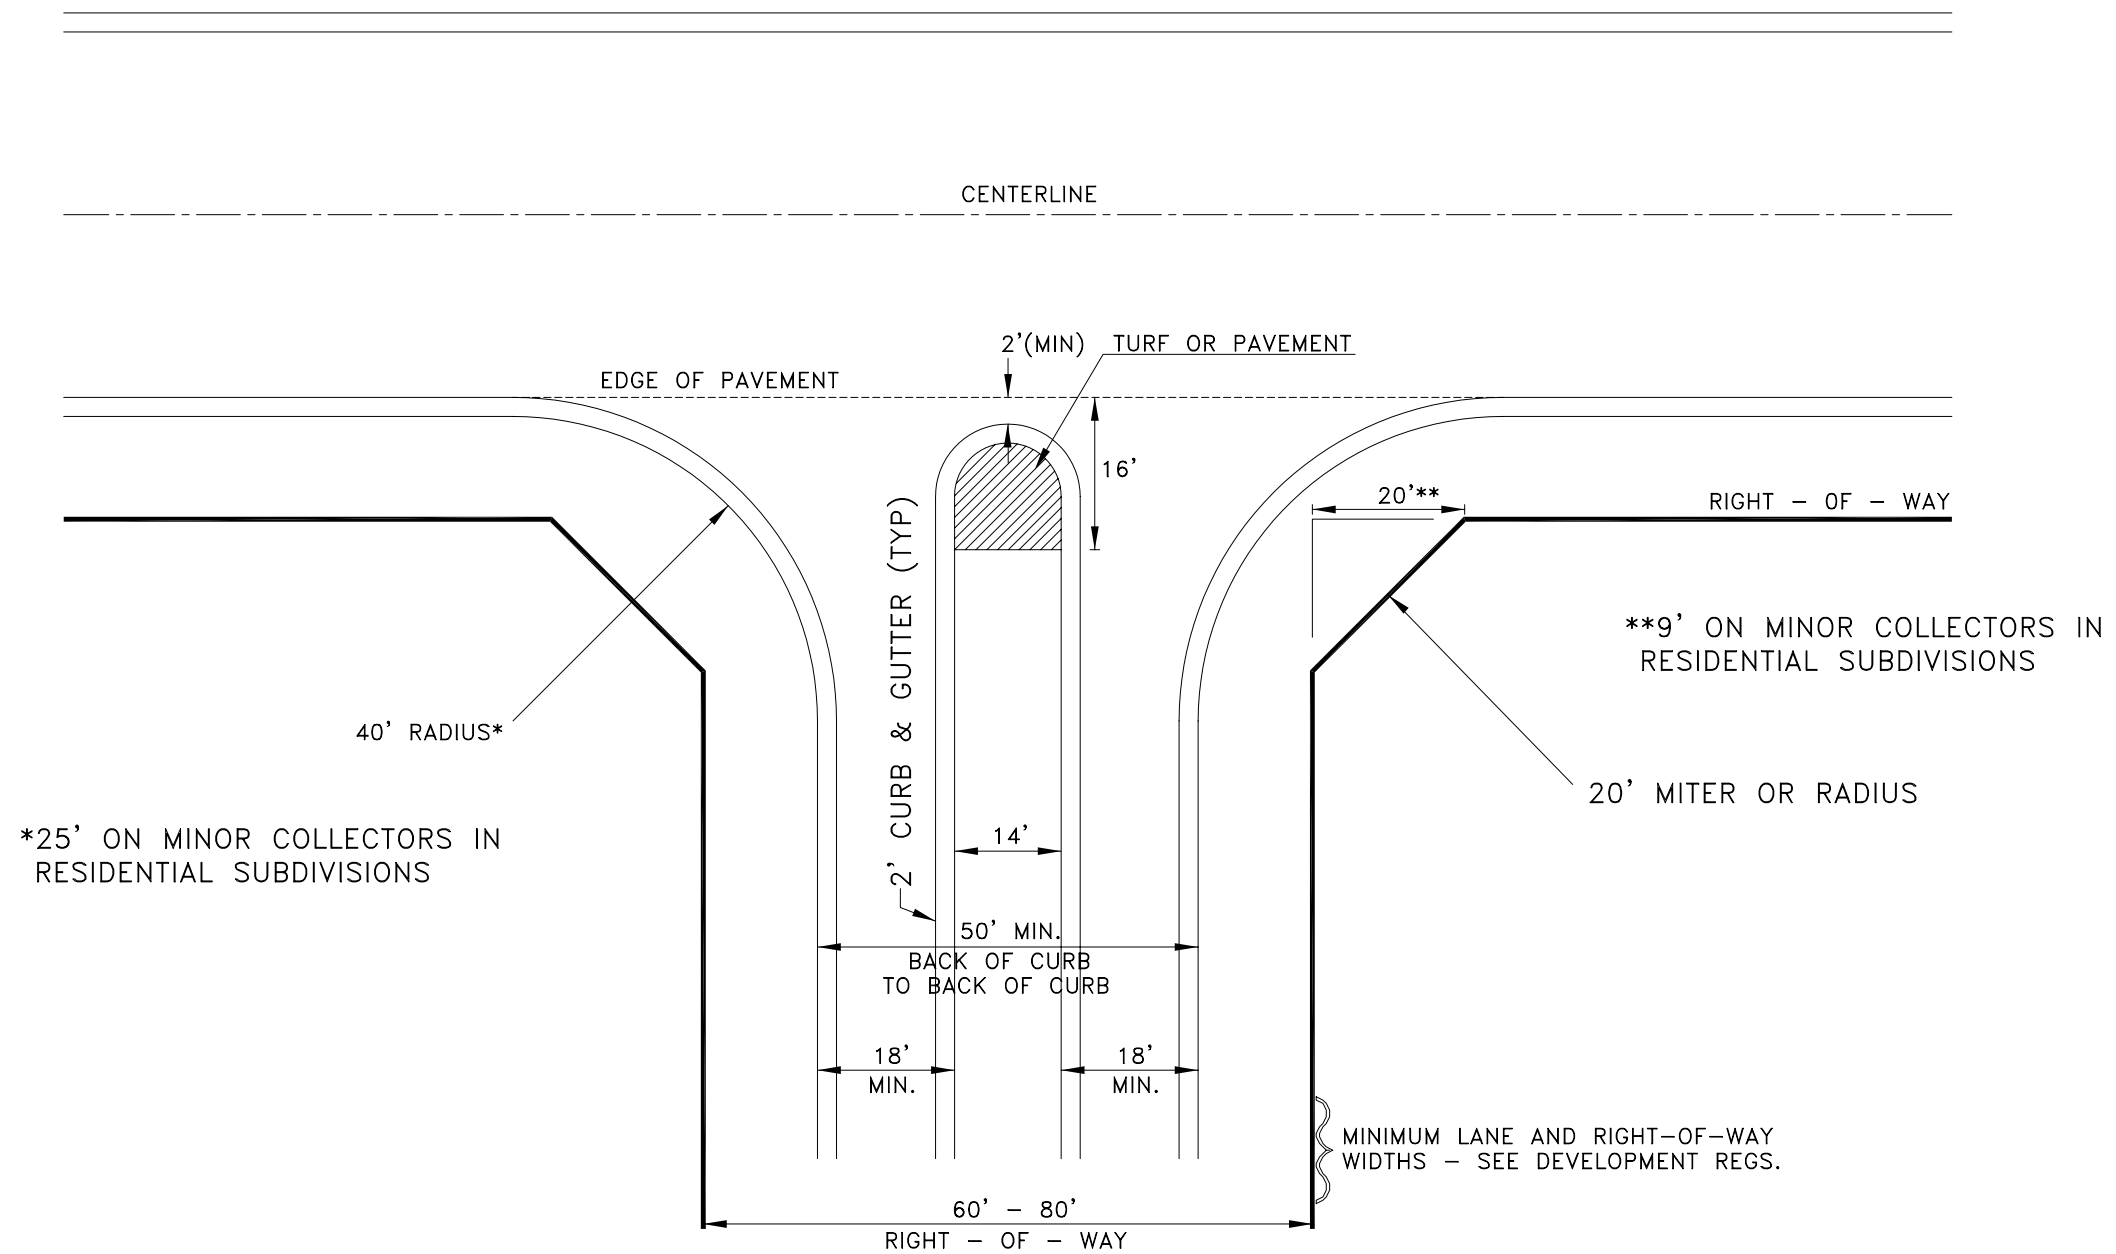

\*25' ON MINOR COLLECTORS IN RESIDENTIAL SUBDIVISIONS

40' RADIUS\*

\*\*9' ON MINOR COLLECTORS IN RESIDENTIAL SUBDIVISIONS

20' MITER OR RADIUS

MINIMUM LANE AND RIGHT-OF-WAY WIDTHS - SEE DEVELOPMENT REGS.

NOTES:

1. INSIDE OF ISLANDS ARE TO BE BACKFILLED WITH PORTLAND CEMENT CONCRETE, OR GRASSED, OR PLANTED WITH VEGETATION NOT EXCEEDING TWENTY-FOUR INCHES IN HEIGHT.
2. DEVELOPER TO MAINTAIN GRASSED OR PLANTED ISLAND.
3. LARGER RADII FOR RIGHT-OF-WAY OR ROADWAY CONNECTIONS MAY BE REQUIRED FOR STREETS INTERSECTING AT ANGLES LESS THAN 90 DEGREES.

