


SECTION

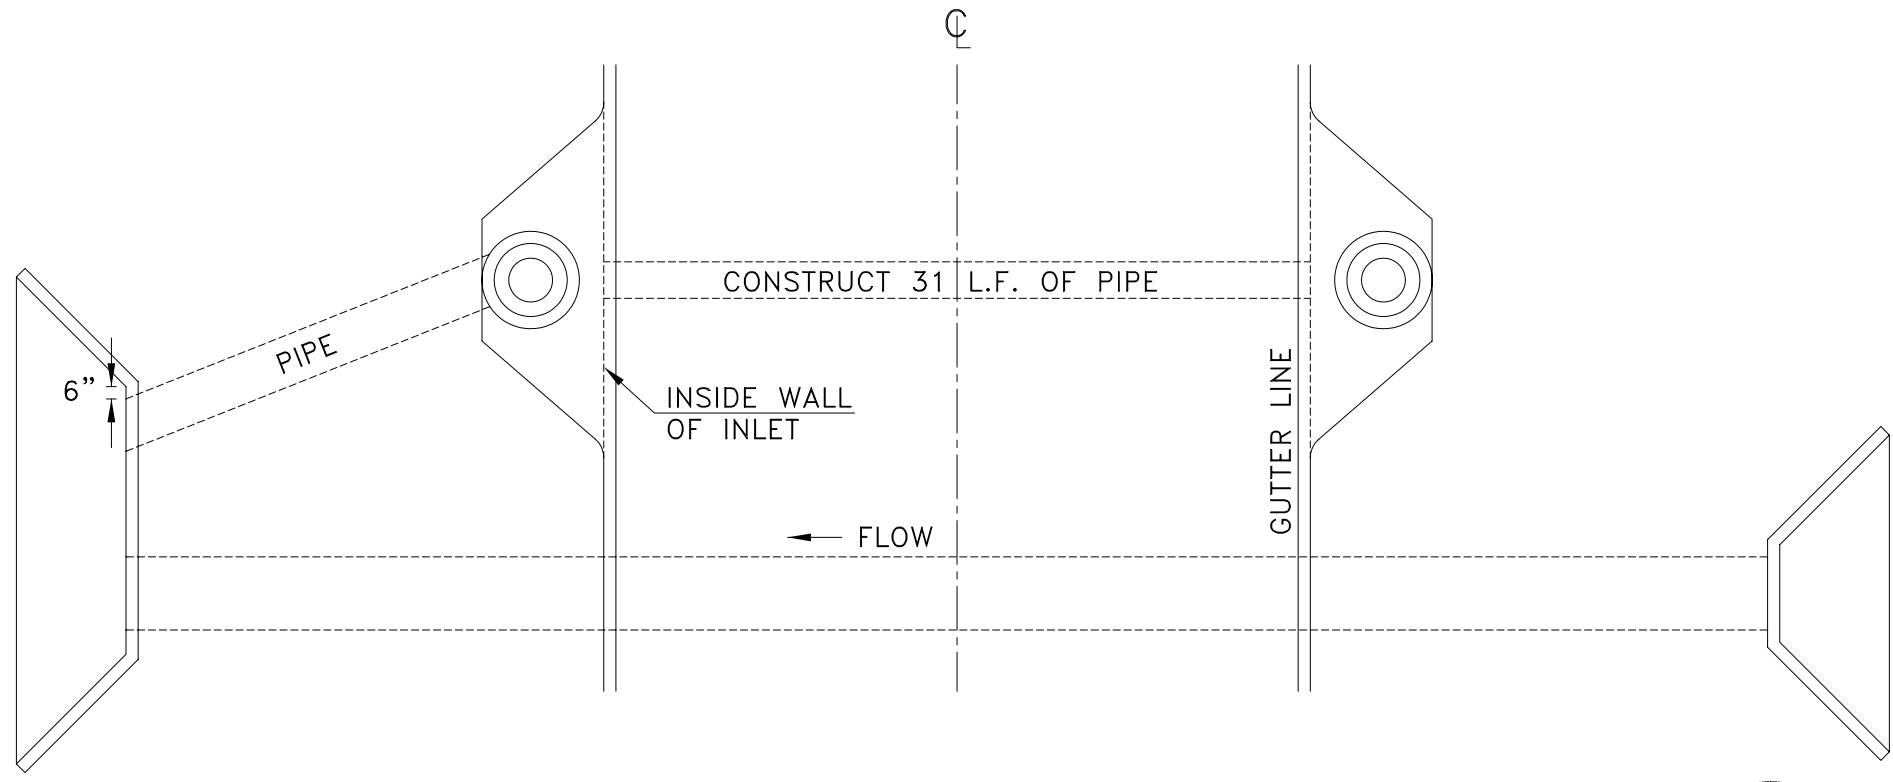

PLAN

