



PLAN

1. LAYOUT PERIMETER PLANTING AS PER SPACING SHOWN ON PLANS.
2. FILL IN PLANTING BED WITH STAGGERED SPACED PLANTING.

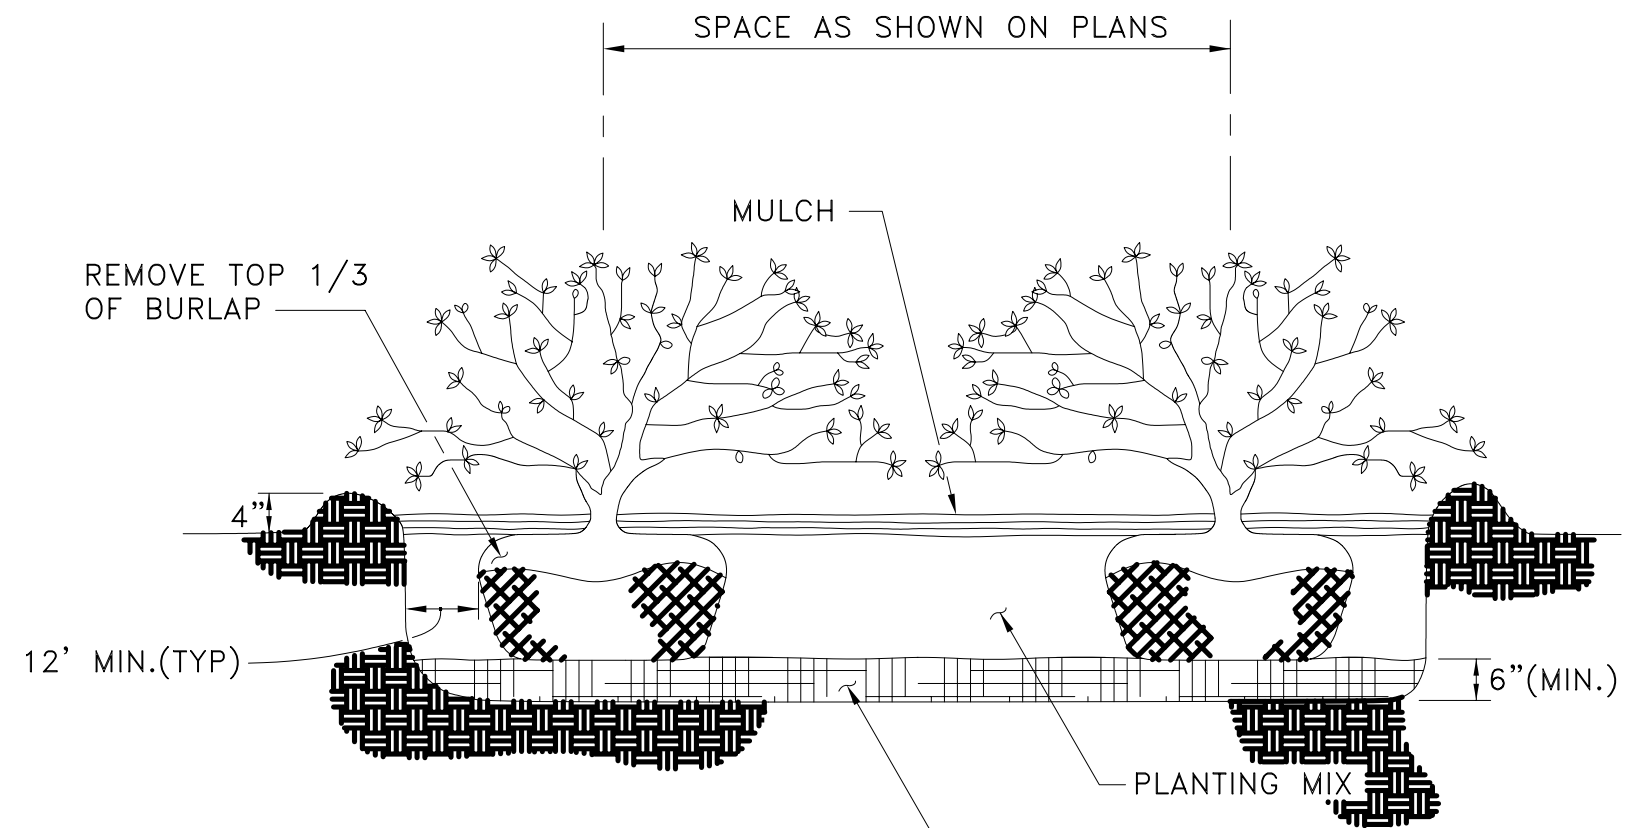

SECTION

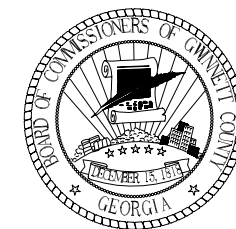

GWINNETT COUNTY
DEPARTMENT OF PLANNING & DEVELOPMENT
STANDARD DRAWING

Shrub and Groundcover Planting

DATE: AUGUST 1996

SHEET: 804