




TOWER

PLUNKETT

SOUTH HALL

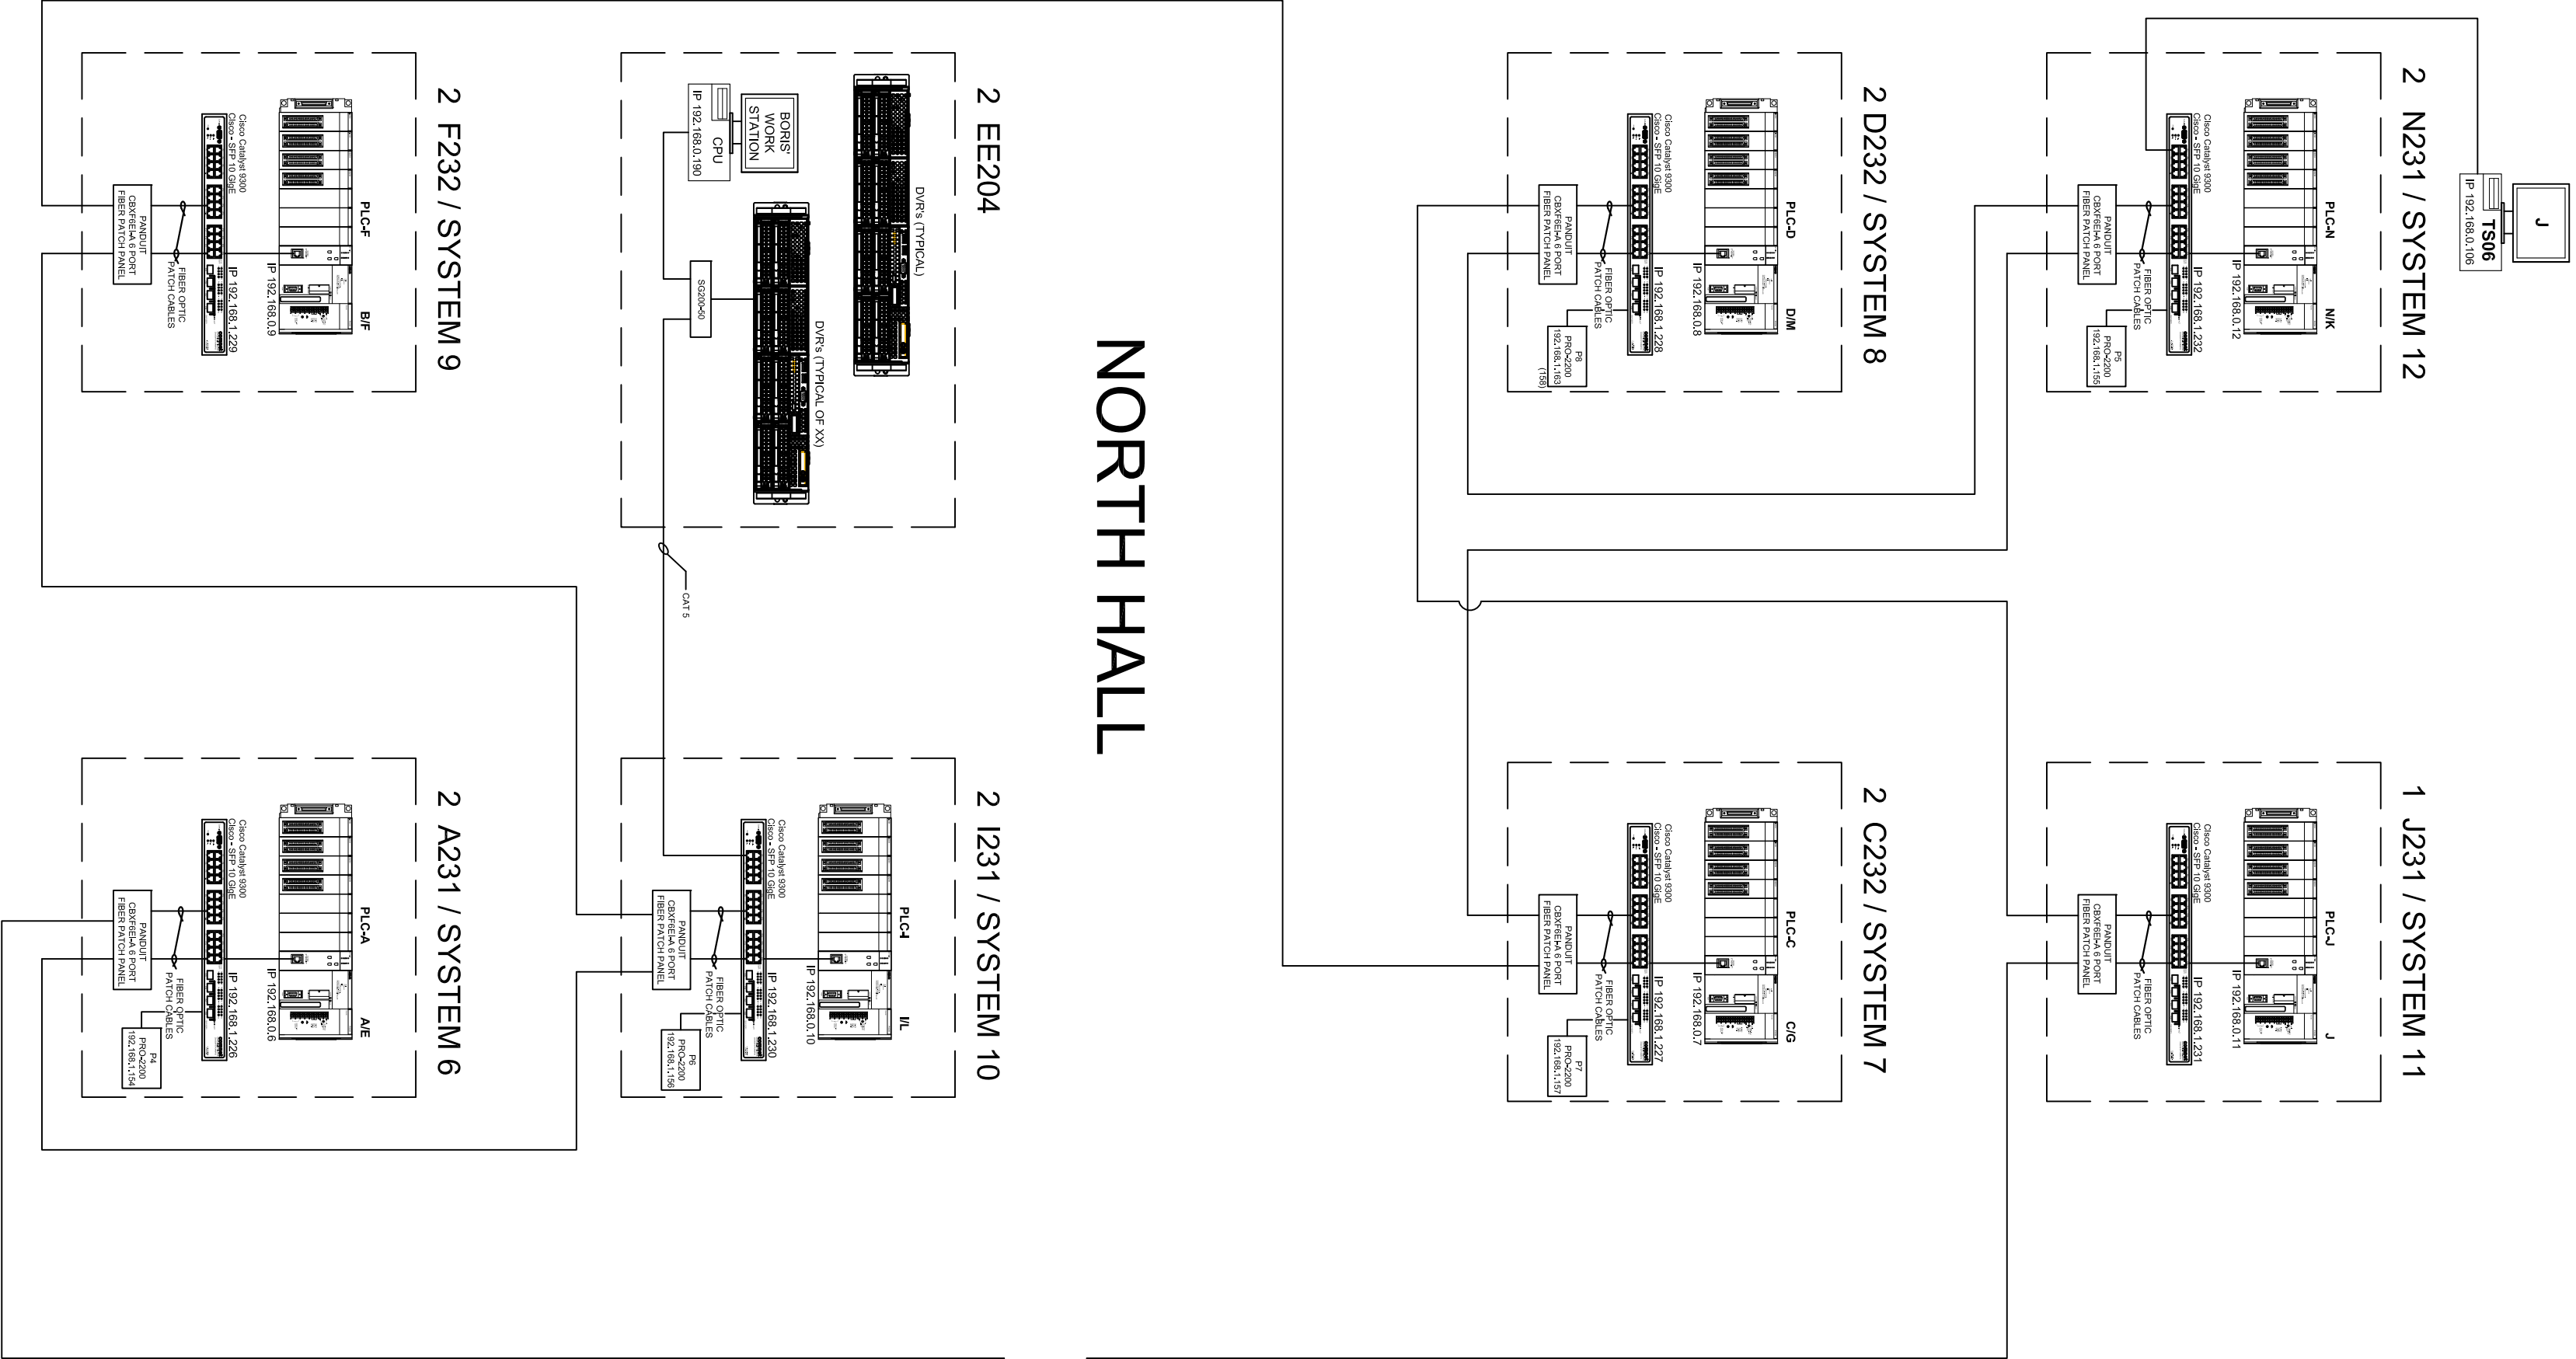

NORTH HALL

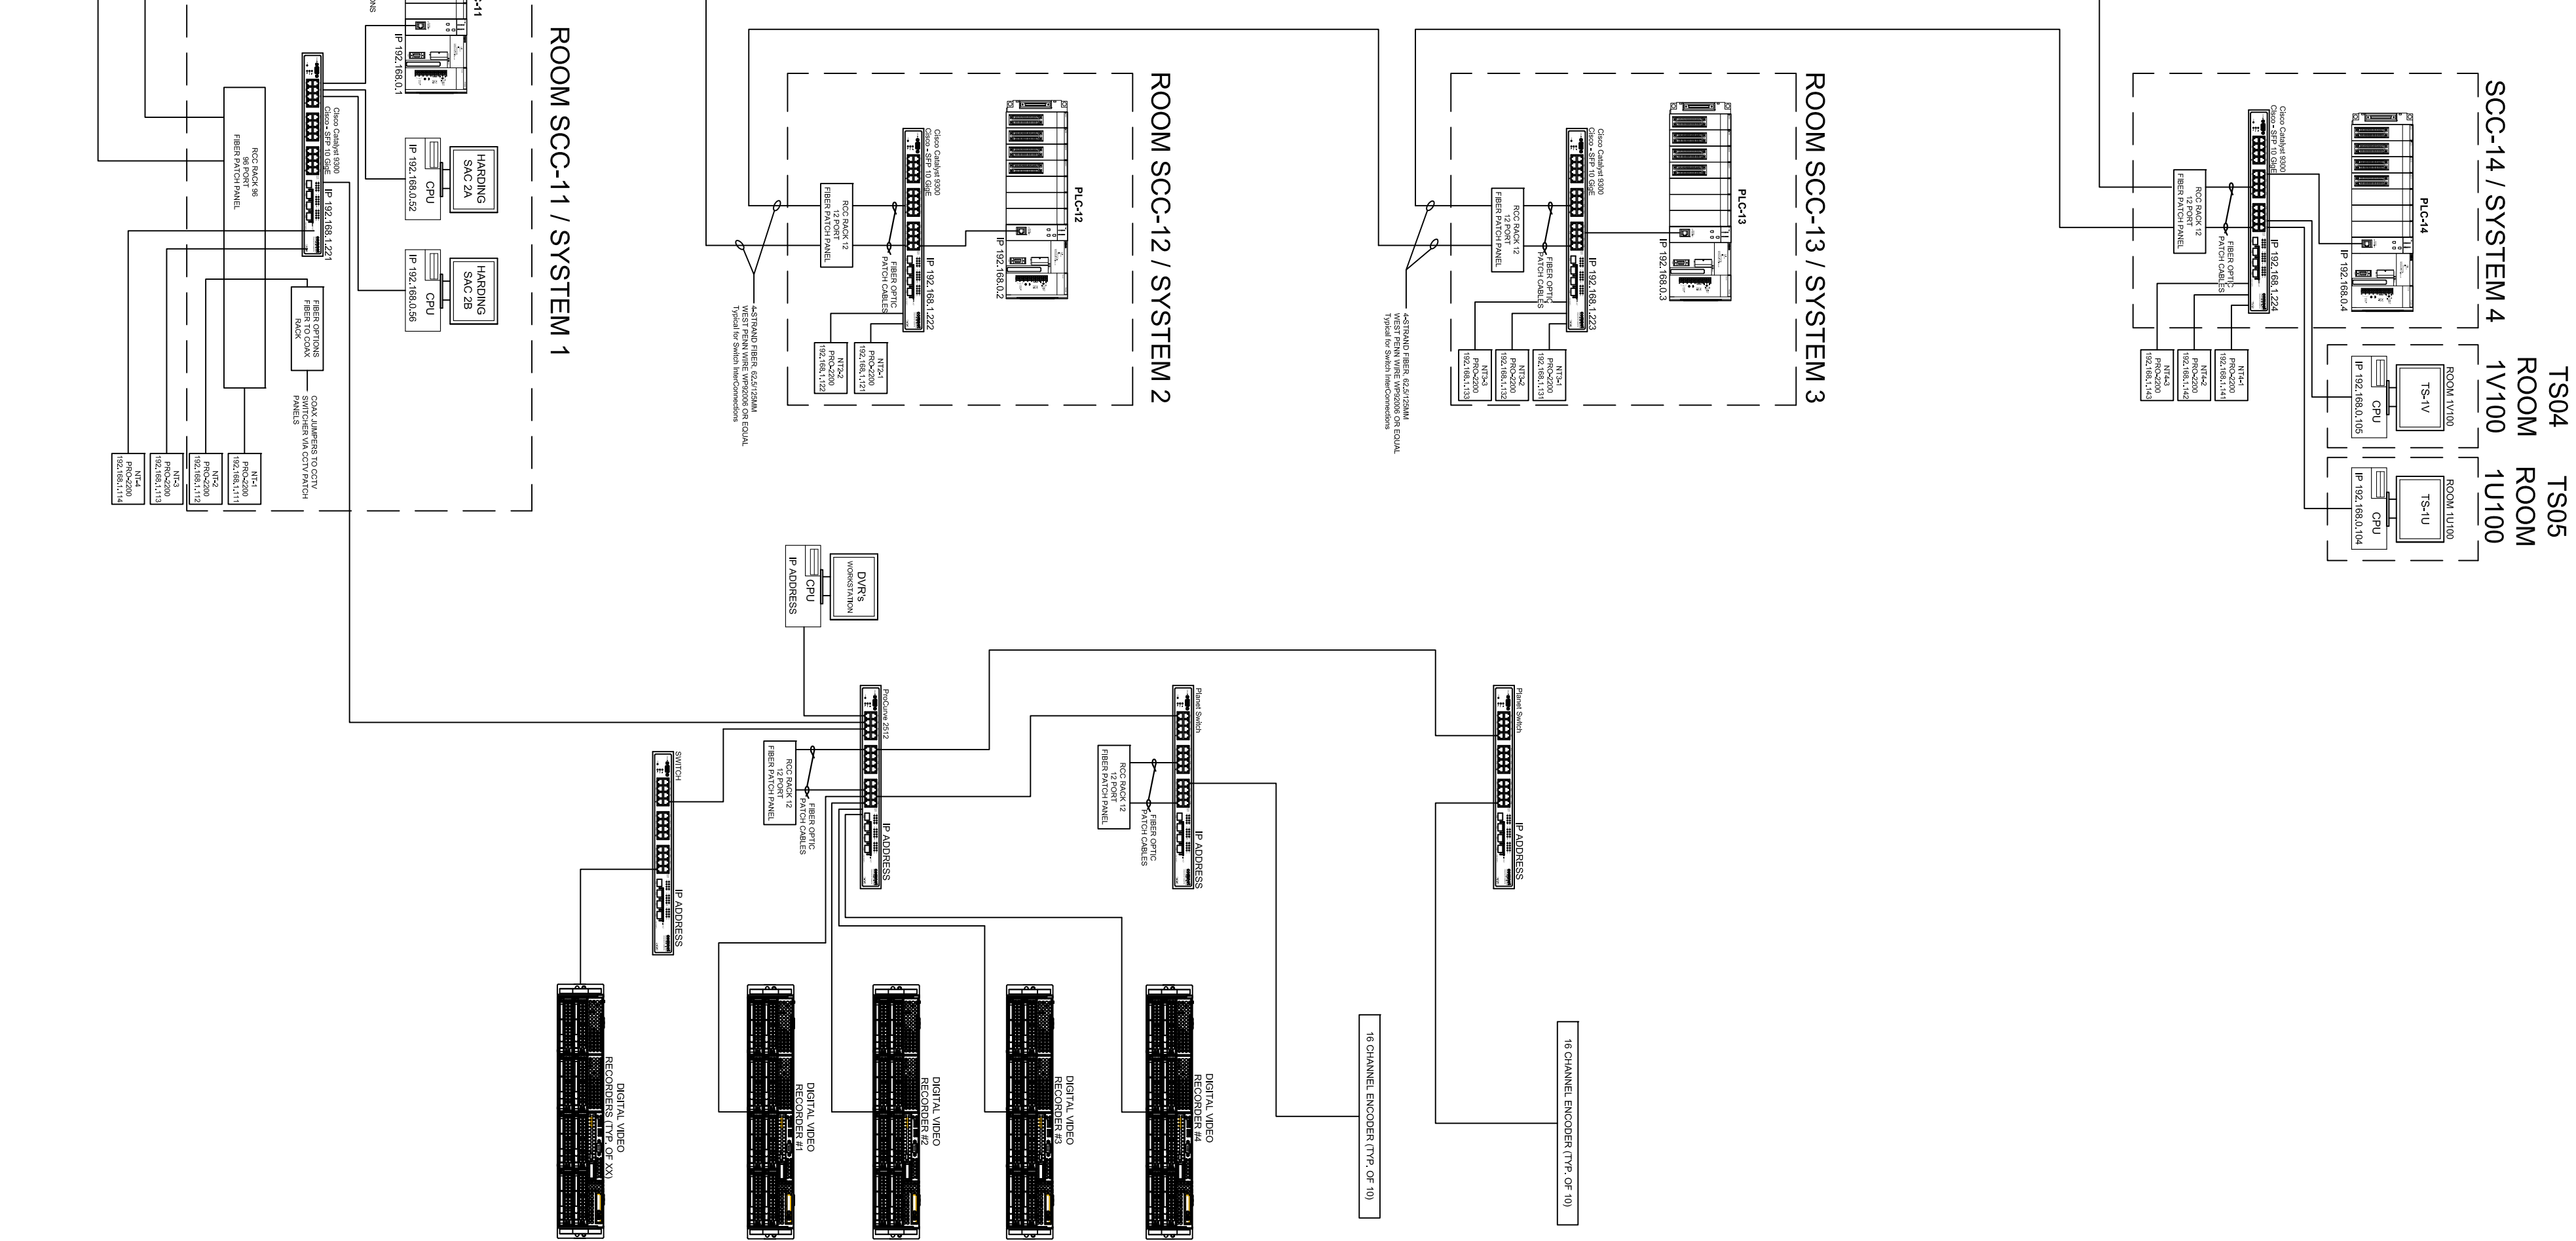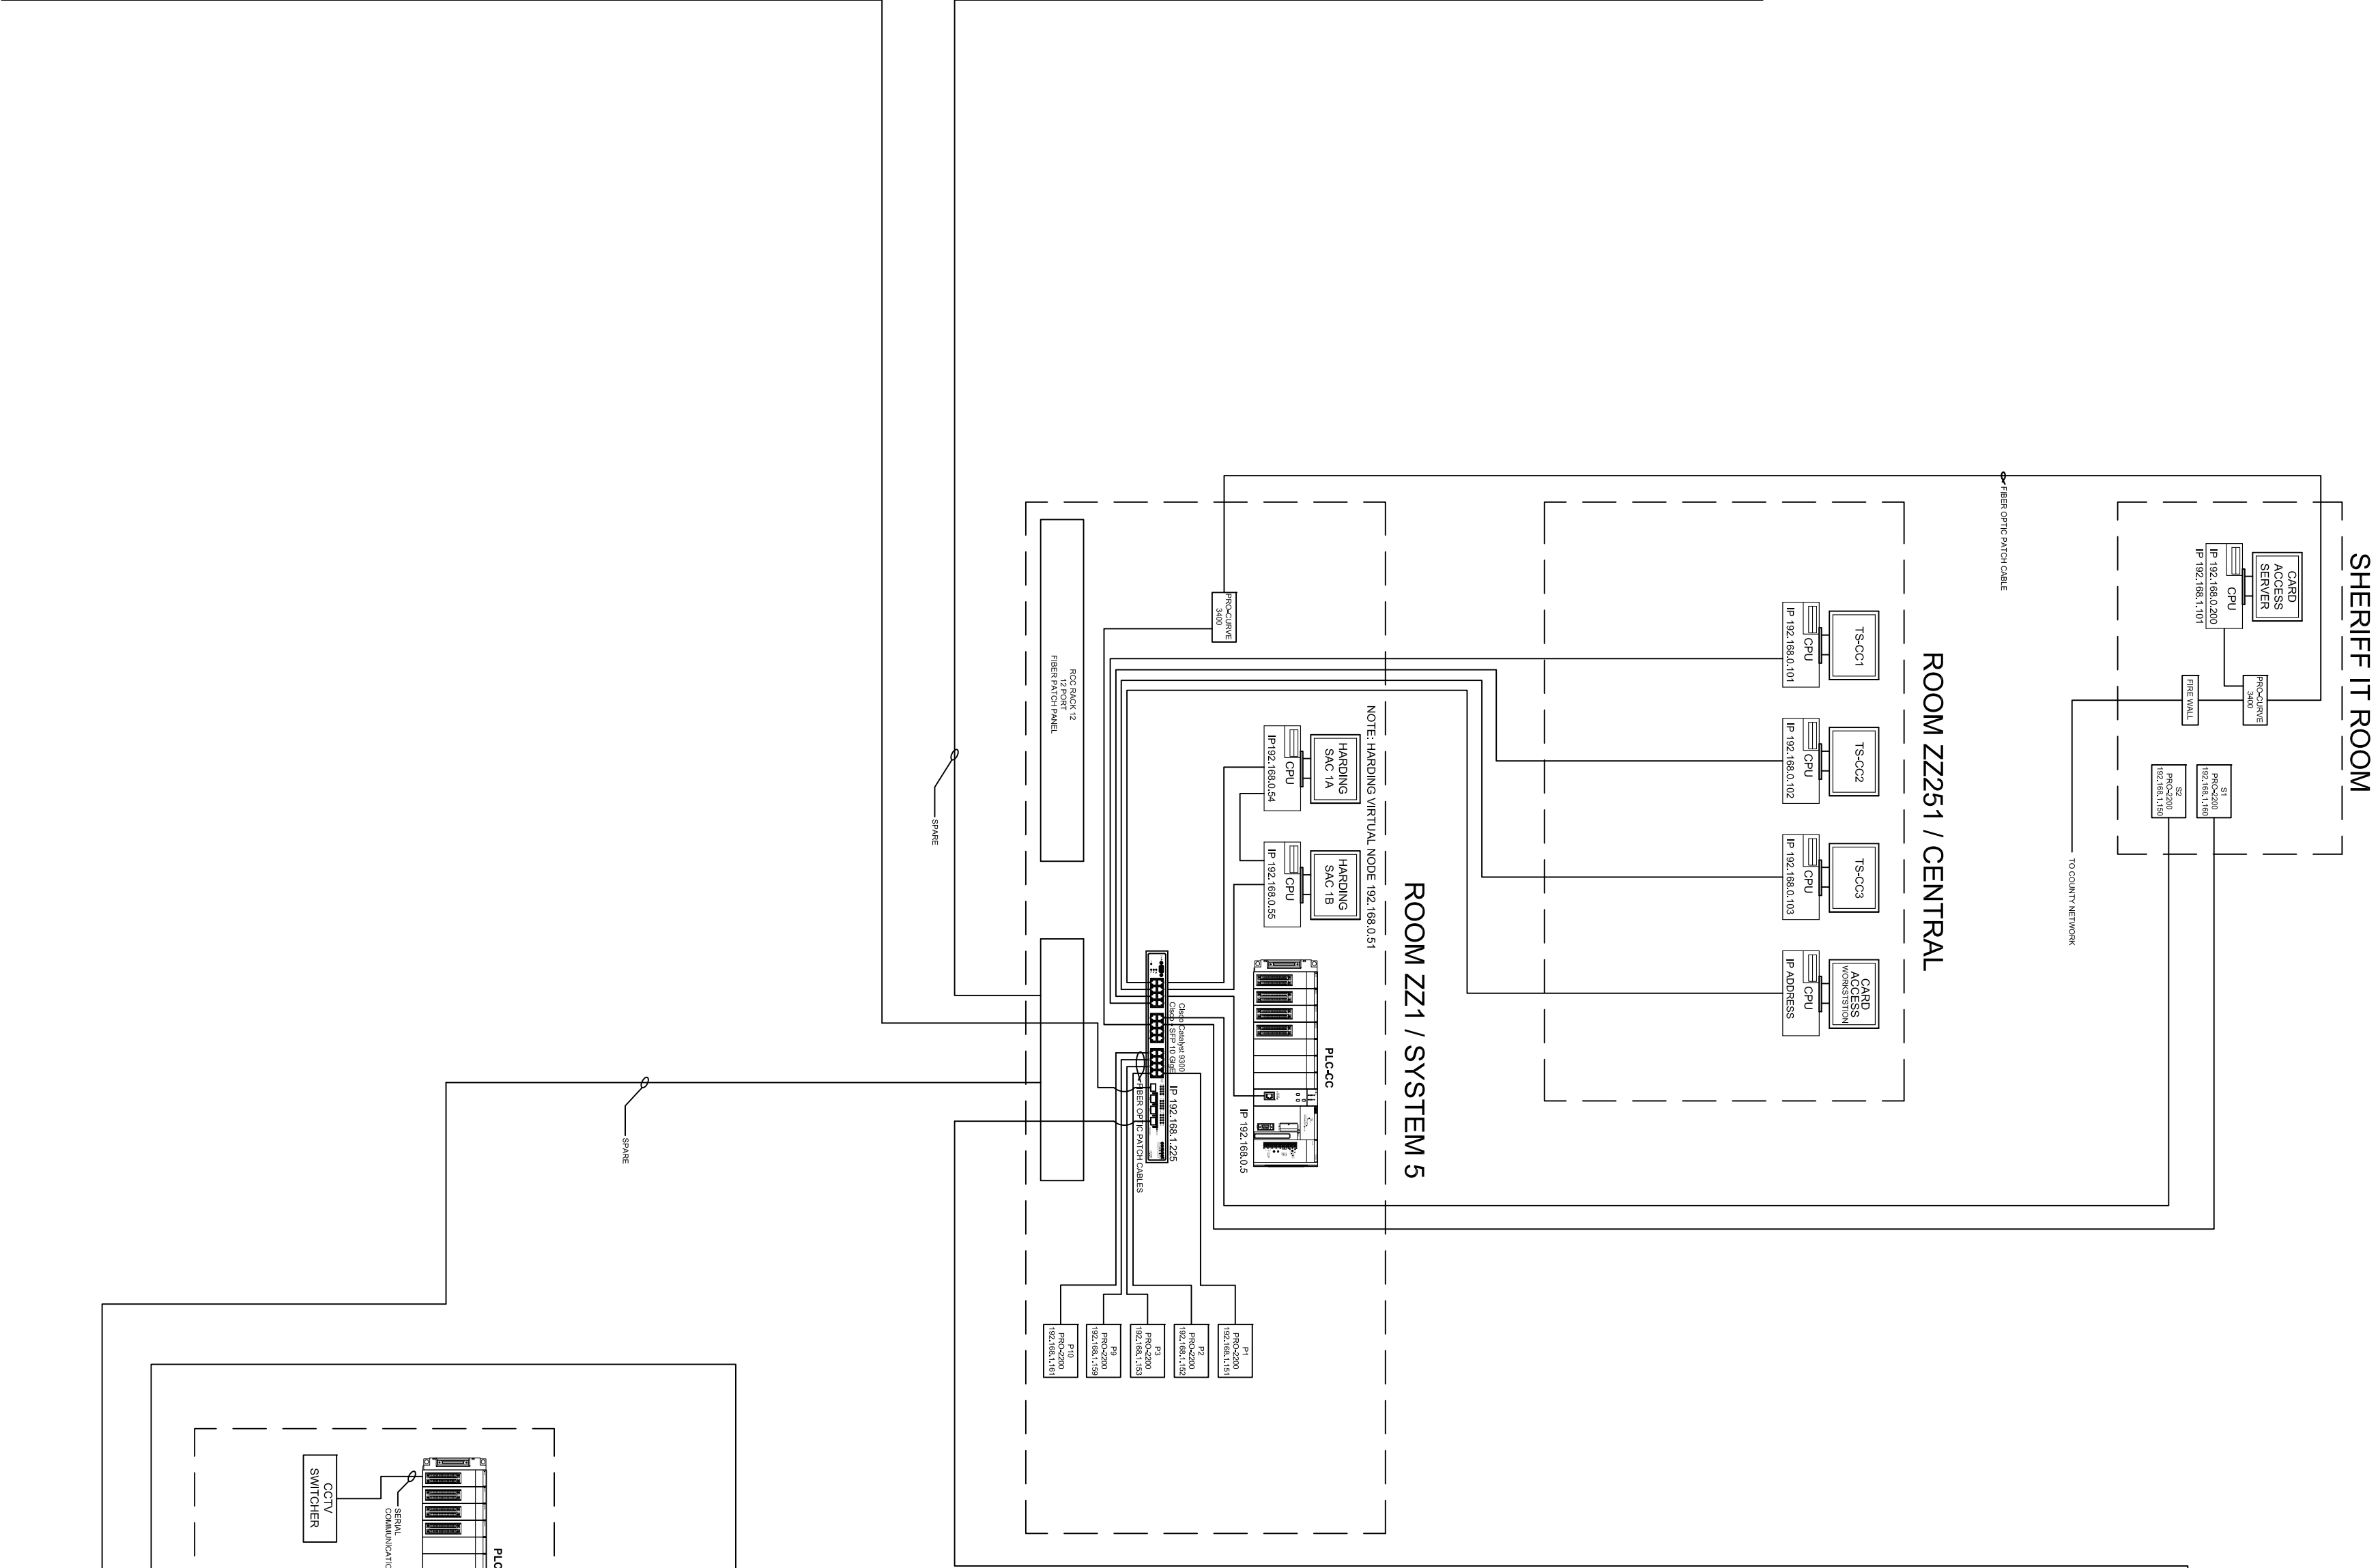

Unique Security Inc.
844 Lagoon Commercial Blvd.
Montgomery, AL 36117
www.UniqueSecurityInc.com

PROJECT NAME

GWINNETT COUNTY
DETENTION CENTER
EXPANSION

LAWRENCEVILLE, GA

ARCHITECT & G.C. STAMP AREA

REVISIONS & CHANGES			
REV.#	DATE	BY	DESCRIPTION
0			

☒ CHECKED & SUBMITTED FOR APPROVAL

☐ CORRECTED & SUBMITTED FOR APPROVAL

☐ FINAL CORRECTION SUBMITTED FOR APPROVAL

DATE 6/24/2021 by Steve Murchison

UNIQUE SECURITY INC.

DRAWN: GC	DATE: 8/12/2022
PLOTTING SCALE	1:1
ENG	NTS
DRAWING TITLE	

NETWORK
COMMUNICATIONS
BLOCK DIAGRAM

DRAWING #	SIZE
SE-01	D