

ADDENDUM NO. THREE (3)

Date: 05/07/2026 Architect's Project No. A22-095GSB

Project: Gwinnett County Campus Wayfinding Signage, BL073-26

Client: Gwinnett County

Contract for: Campus Wayfinding Sign Fabrication and Installation

This Addendum forms a part of the Contract Documents and Construction Drawings and modifies the original Bid Documents for the above referenced project.

CHANGES TO THE CONTRACT DOCUMENTS

A. CHANGES TO THE SPECIFICATIONS AND DRAWINGS

A1.4 – Dome Caps added to Sign 23, Dimensions to clarify width added to Sign 23.

B. BIDDER QUESTIONS / CLARIFICATIONS

Q1. The three new signs do not have dome caps on the poles, should those be included?

A1. **Yes include dome caps. Refer to the attached A1.4.**

Q2. There isn't a width provided for the double-sided, Sign 23; I assume it matches the 6'-3"W?

A2. **All Double Post and Bar Signs are 5'-0" Wide. Refer to the attached A1.4.**

Q3. The "Typical Section at Sign Panels" detail that was added above Sign 4, is that for the poles or is this for the double-sided sign? It calls out a 4" Aluminum Frame Signage Panel – I'm a little lost on this detail if you have any clarification?


A3. **This is a typical detail showing a section cut of the double post and bar signs. During the questions process one of the requests was a detail showing this.**

C. LIST OF ATTACHMENTS


A1.4

All Bidders shall acknowledge receipt of this addendum by inserting its number and date on page 000410-3 of the BIDDING FORM. Failure to do so may subject the bidder to disqualification. This addendum forms a part of the Contract Documents.


END OF ADDENDUM NO. THREE (3)

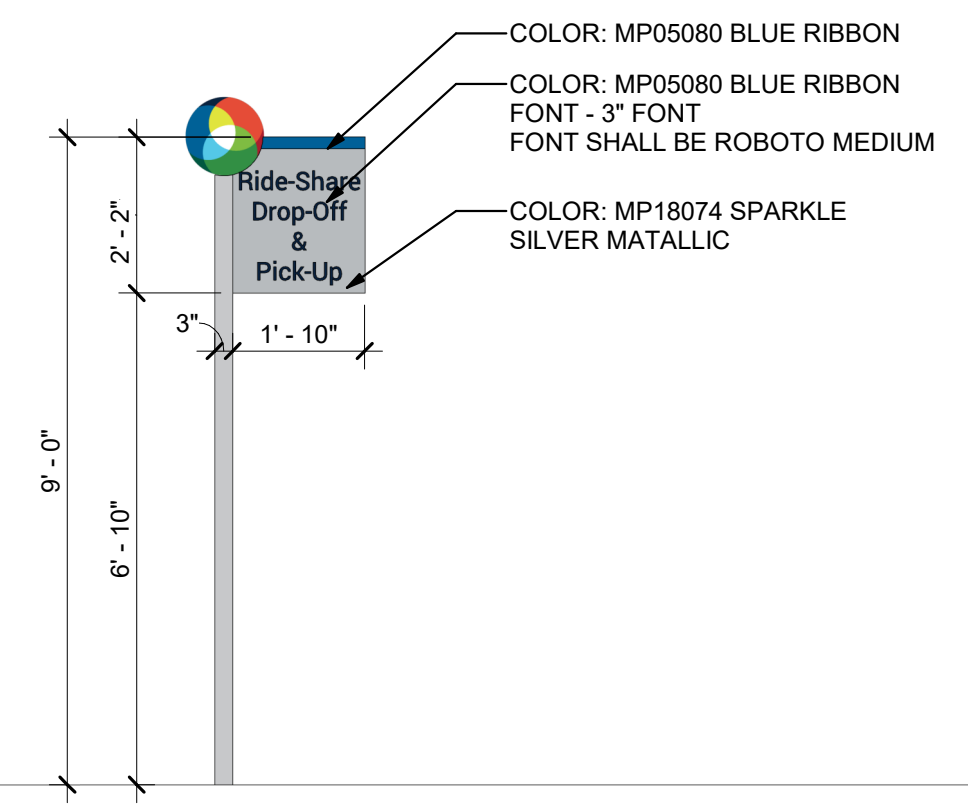


Sign 17
 Location: Langley Drive
 Type: Post Sign

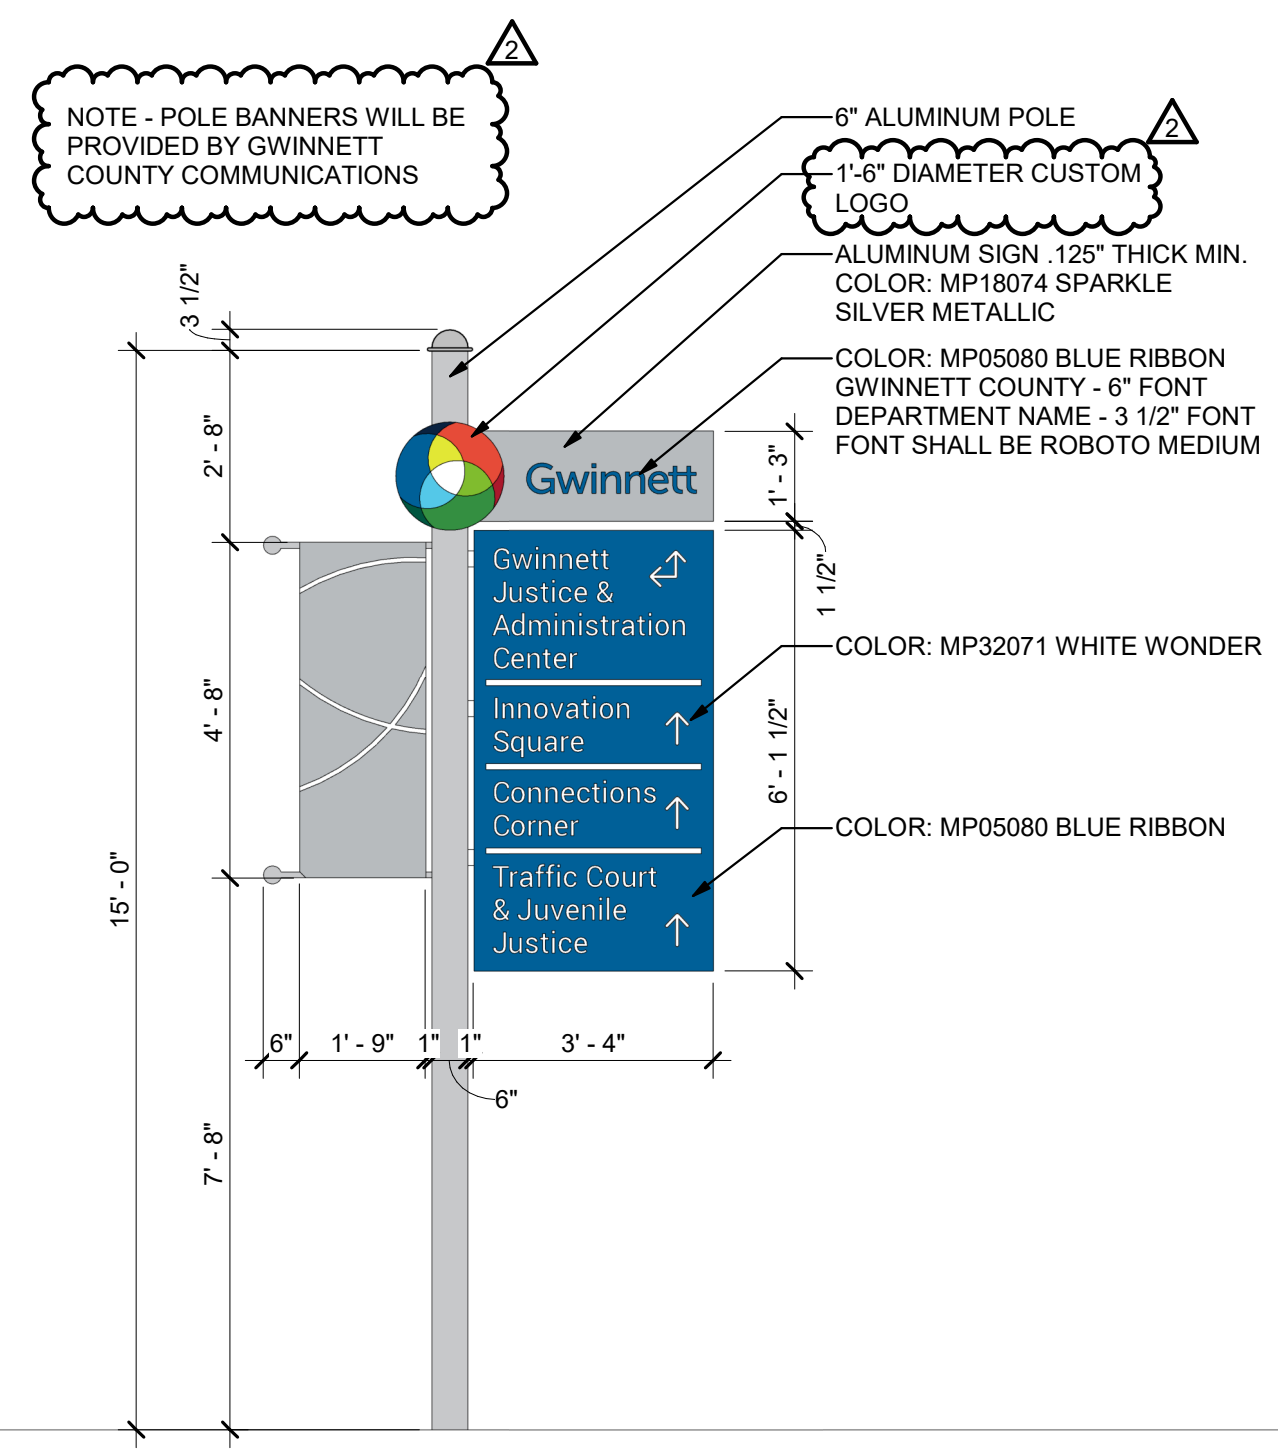


Sign 18
 Location: Nash Street
 Type: Flag Style Sign

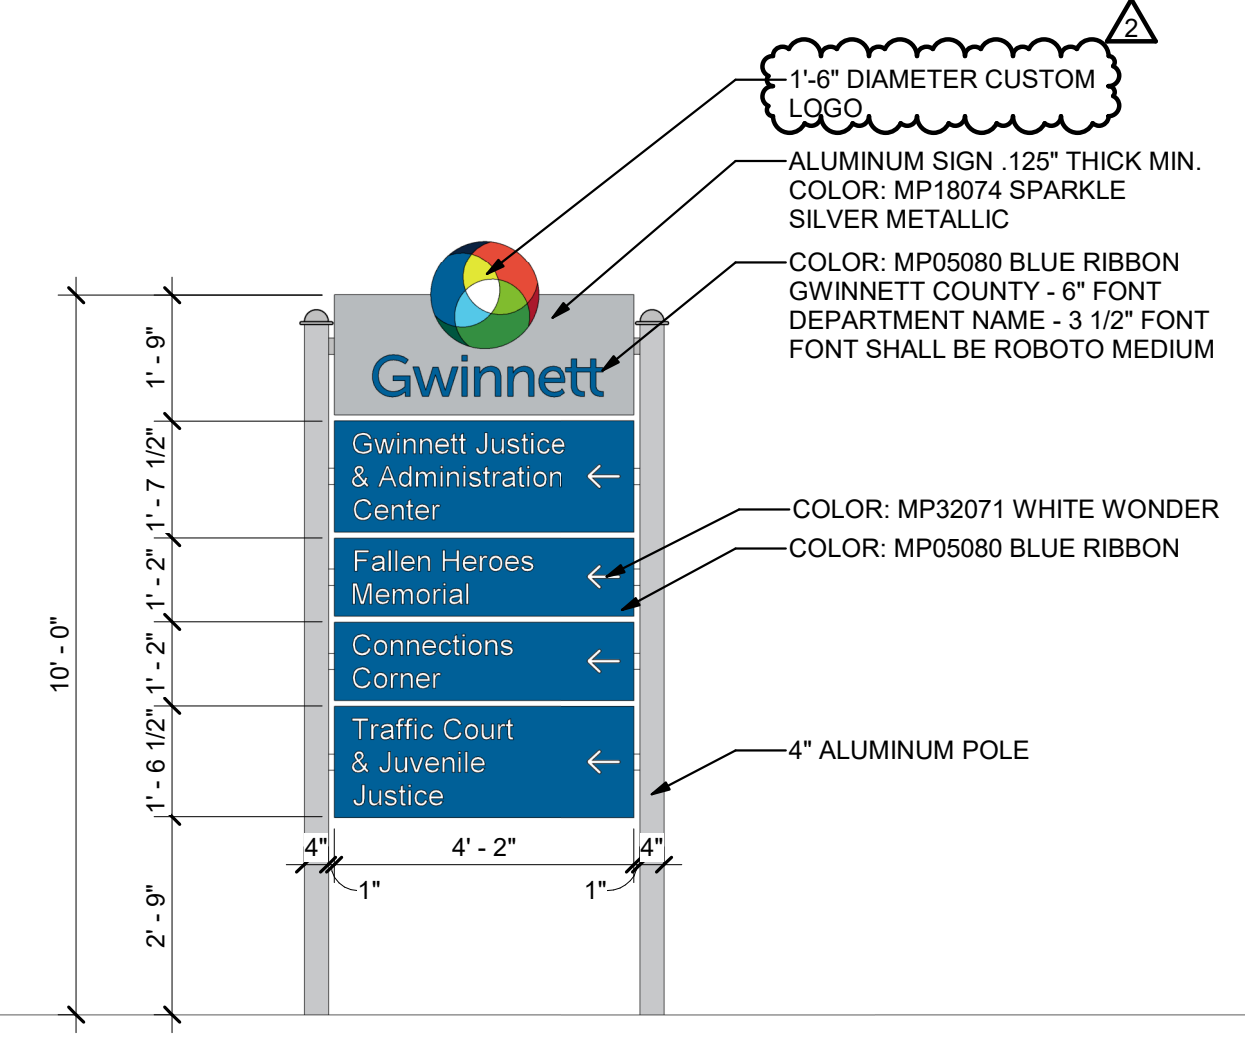


Sign 19
 Location: Constitution Blvd
 Type: Double Post and Bar Sign

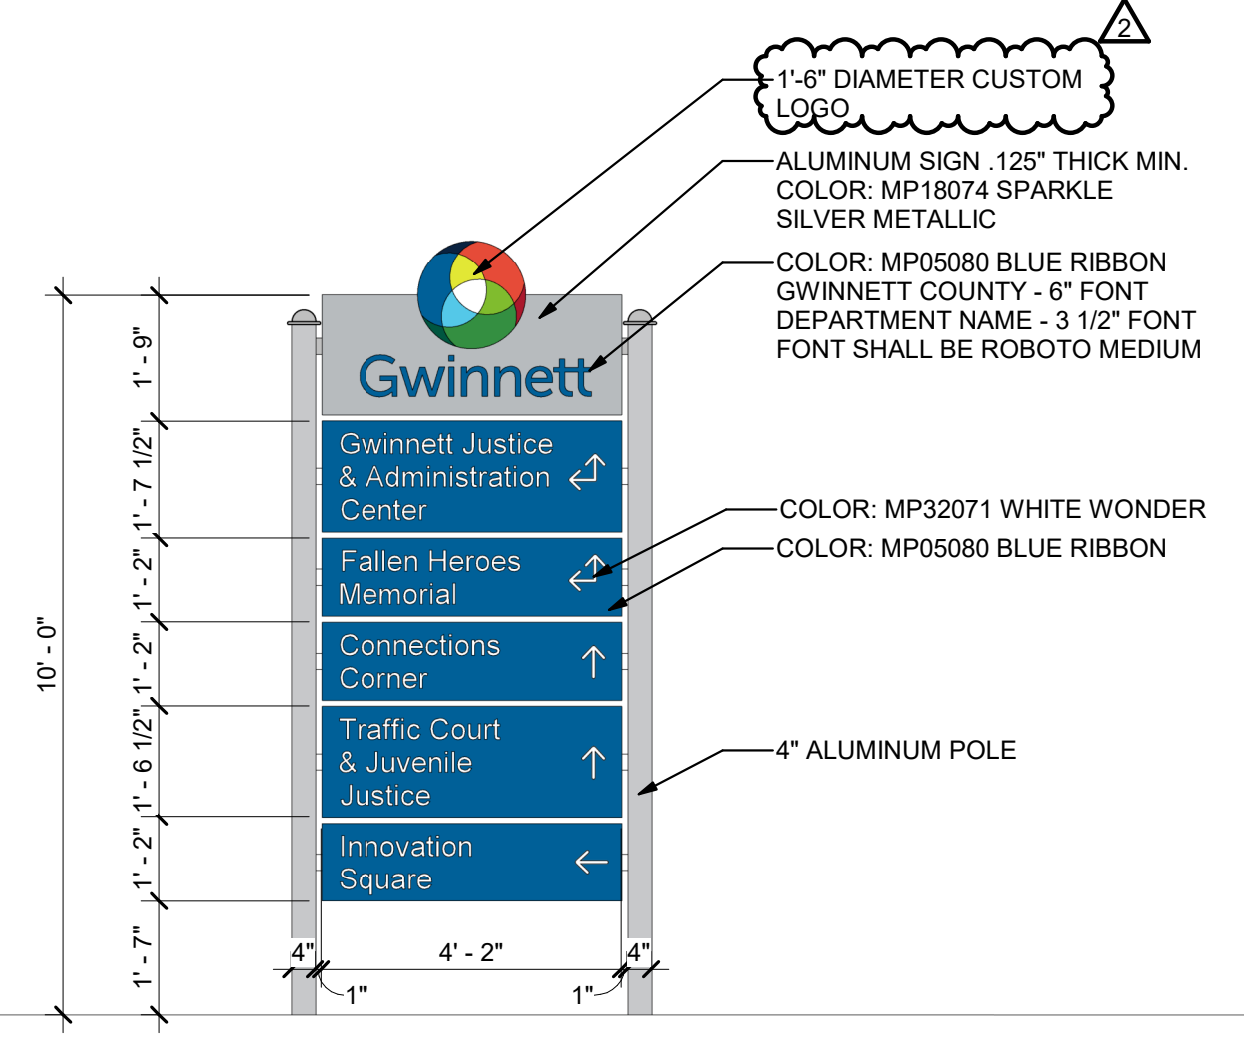


Sign 20
 Location: Nash Street
 Type: Double Post and Bar Sign

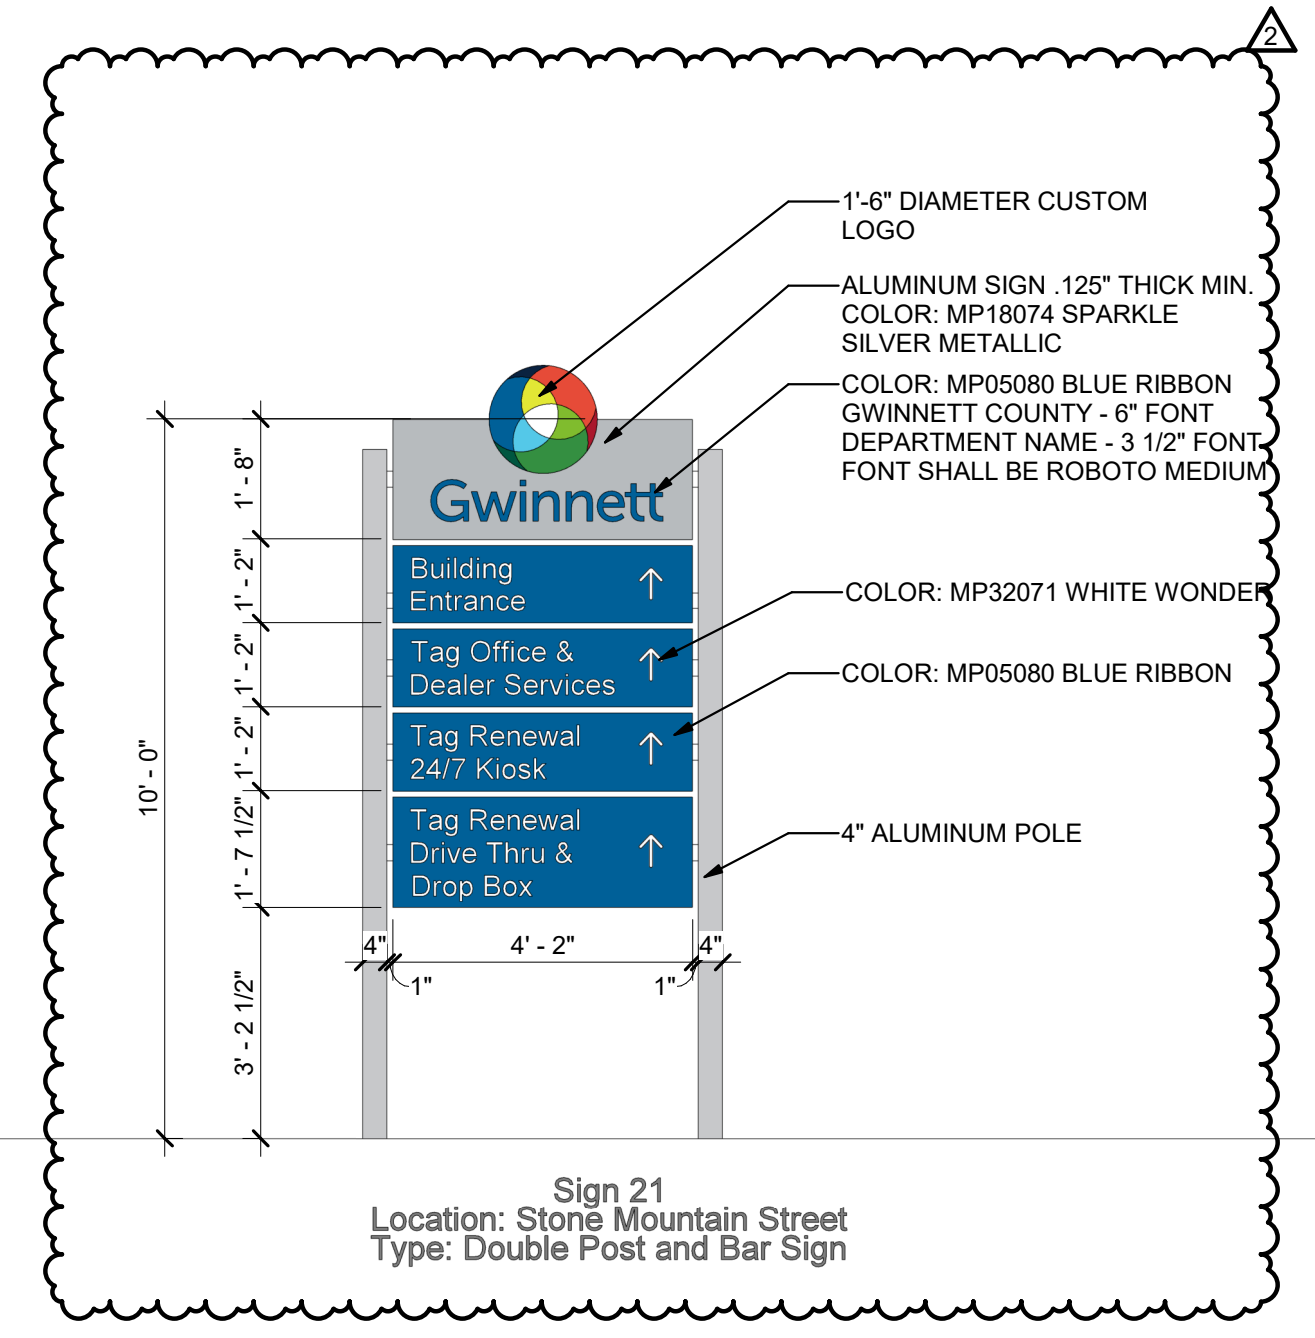


Sign 21
 Location: Stone Mountain Street
 Type: Double Post and Bar Sign

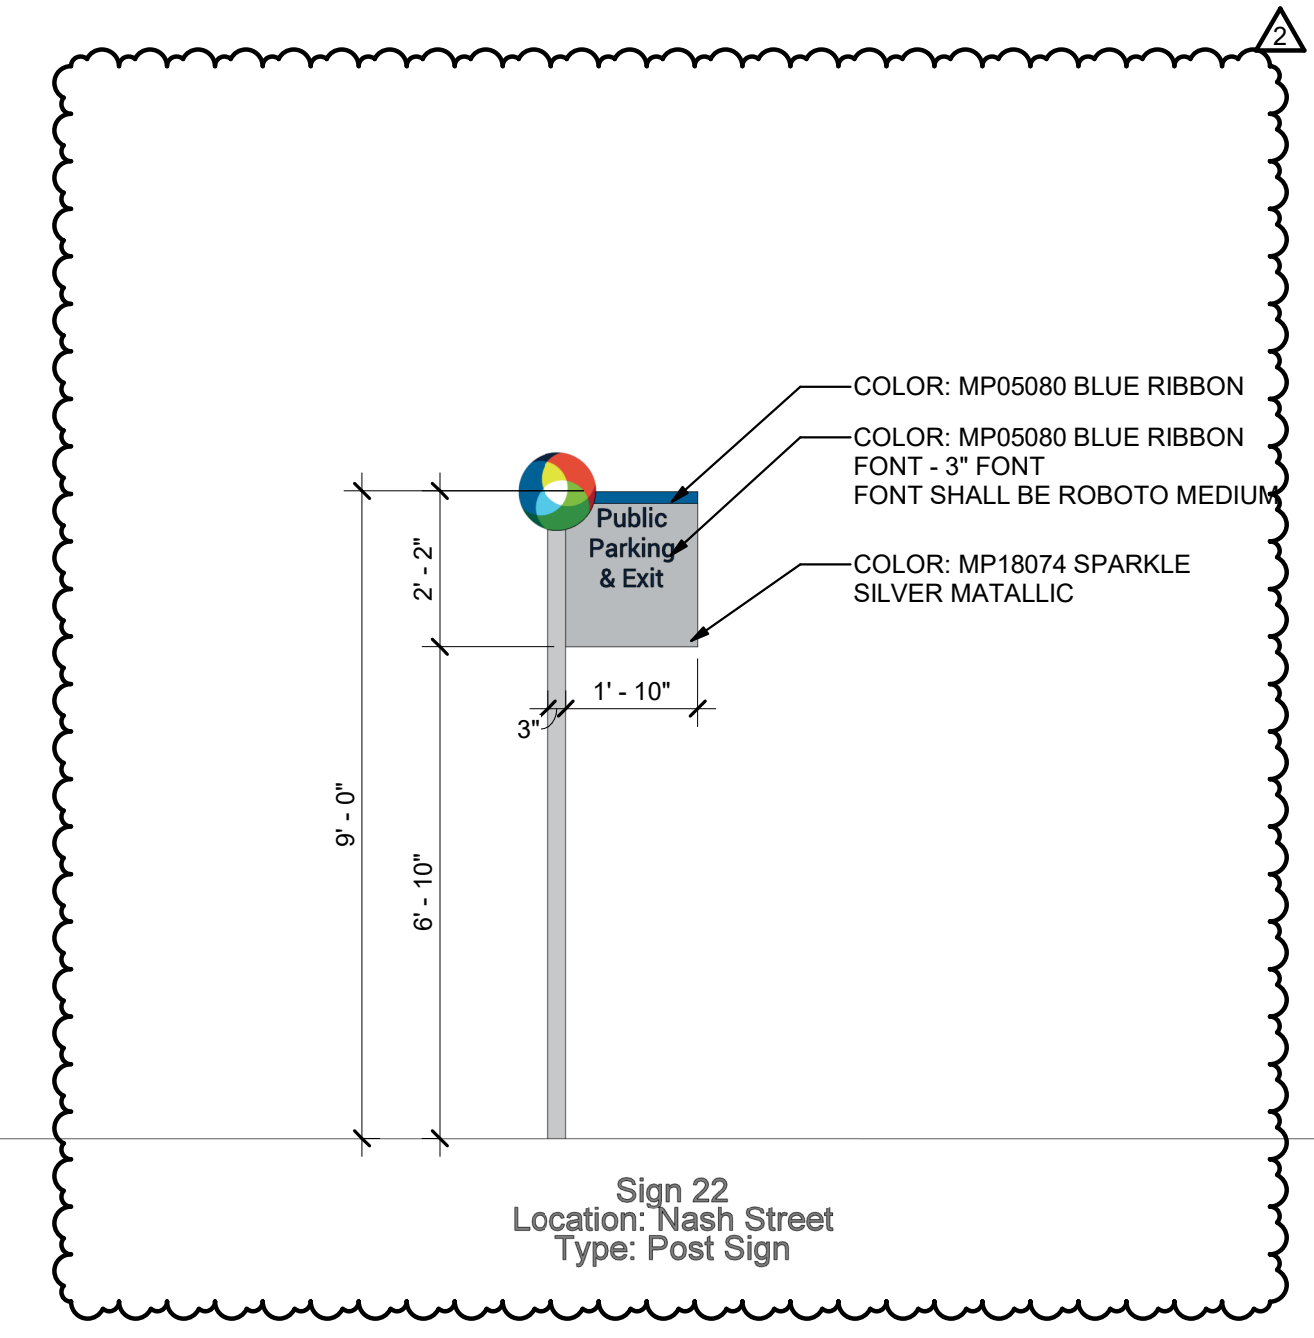

Sign 22
 Location: Nash Street
 Type: Post Sign

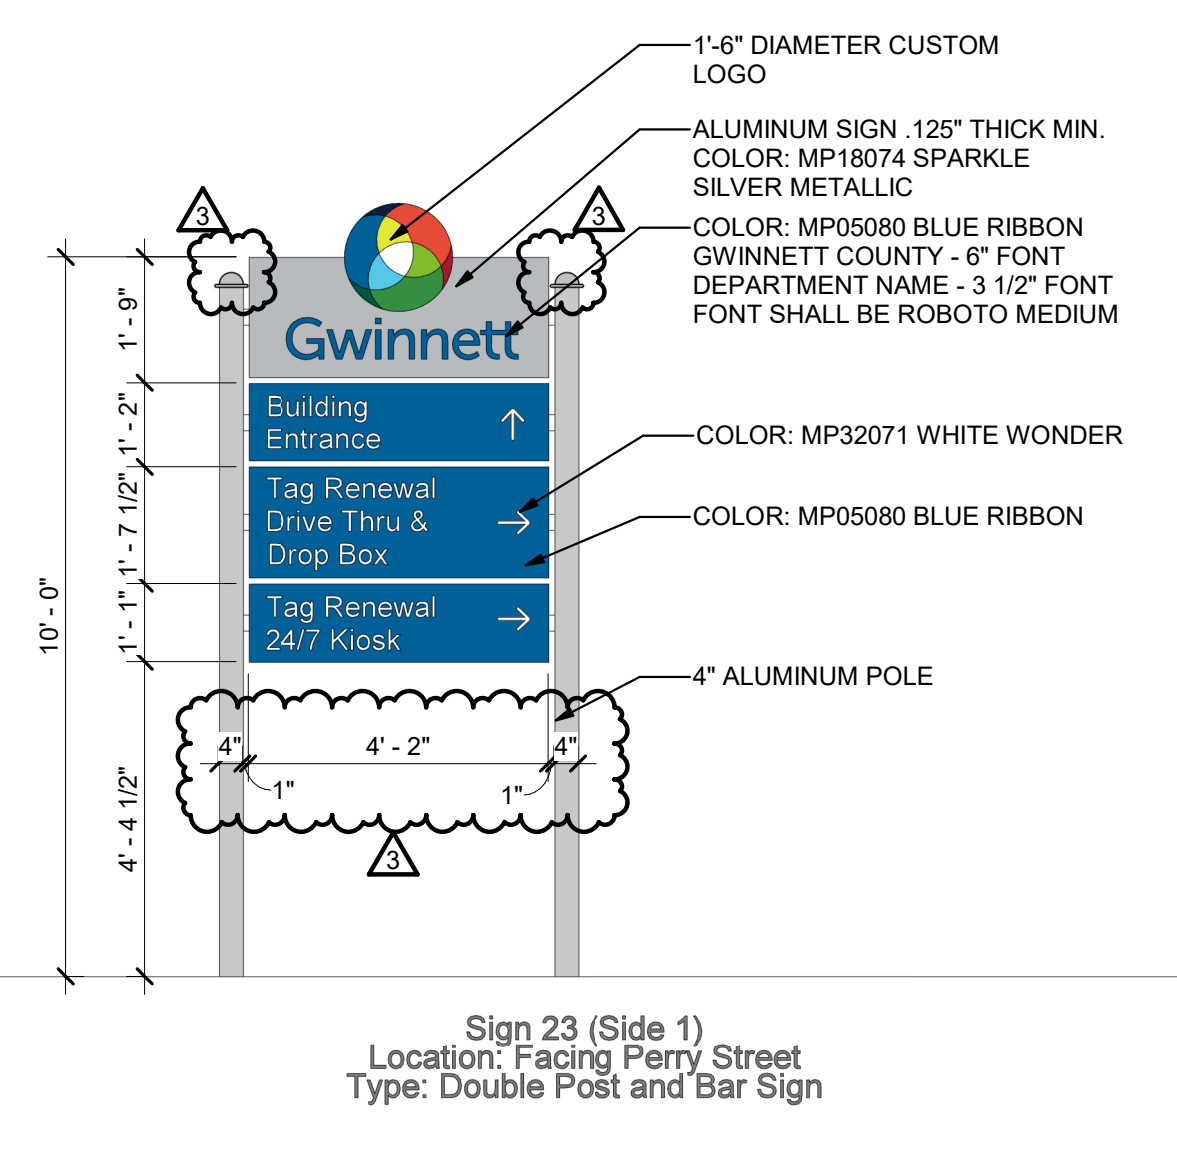

Sign 23 (Side 1)
 Location: Facing Perry Street
 Type: Double Post and Bar Sign

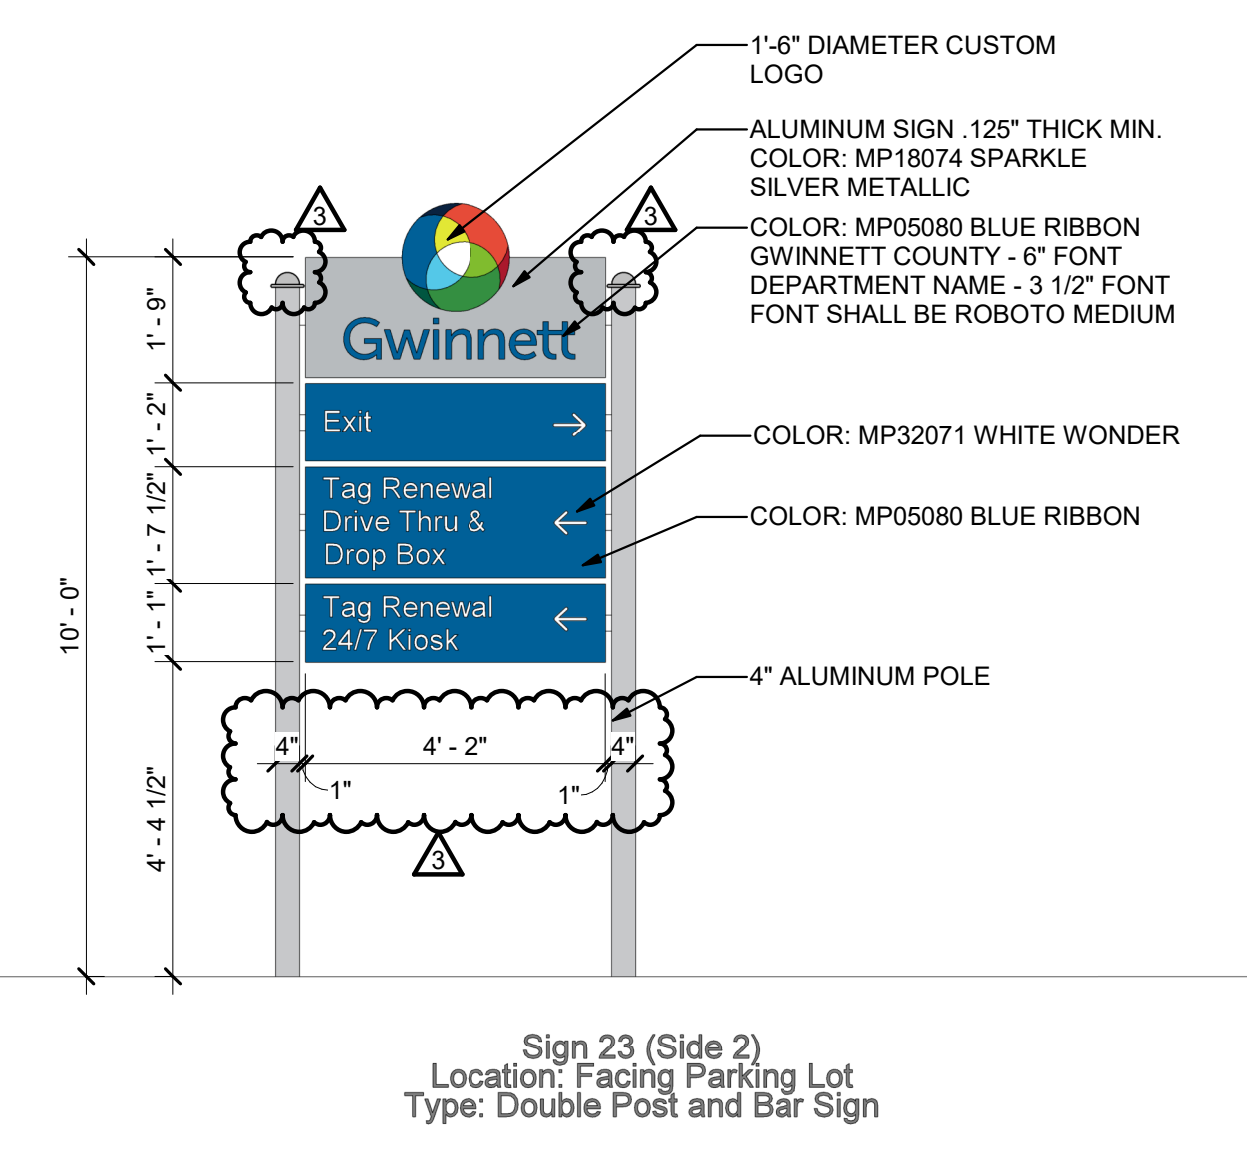

Sign 23 (Side 2)
 Location: Facing Parking Lot
 Type: Double Post and Bar Sign

NOTE - POLE BANNERS WILL BE PROVIDED BY GWINNETT COUNTY COMMUNICATIONS

1'-6" DIAMETER CUSTOM LOGO

1'-6" DIAMETER CUSTOM LOGO

© 2026
 PRECISION PLANNING, INC.
 ALL RIGHTS RESERVED.
 THESE CONSTRUCTION DOCUMENTS
 AND PERMITS ARE PREPARED FOR THE
 PROJECT AND SITE SPECIFICALLY
 IDENTIFIED. ANY REUSE OF THESE
 DOCUMENTS FOR OTHER PROJECTS
 WITHOUT THE WRITTEN PERMISSION
 OF PRECISION PLANNING, INC.
 IS STRICTLY PROHIBITED.

STAMP

PRECISION
 Planning Inc.
 planners • engineers • architects • surveyors
 400 Pike Boulevard, Lawrenceville, GA 30046
 770.338.8000 • www.ppi.us

Gwinnett County
 Wayfinding Signage
 75 Langley Dr., Lawrenceville, GA 30046

WAYFINDING
 SIGNS 17-23

DESIGN	PPI	CHECKED	KMB
DRAWN	KMB	CHECKED	KMB

RELEASE

DATE	NO.	DESCRIPTION
04/07/26	1	BL073-26 RELEASE FOR BID
05/06/26	2	Addendum 2
05/07/26	3	Addendum 3

4/17/26	A22-095GSB		
DATE	PROJ. NUMBER	FILE NAME	FILE NUMBER

A1.4